

STRUCTURAL DESIGN CRITERIA

1. BASIS OF DESIGN : 2009 INTERNATIONAL BUILDING CODE, ASCE 7-05
2. LIVE LOAD

CORRIDOR = 100 PSF ROOF = 20 PSF / 60 PSF
CLASS ROOM = 40 PSF MECHANICAL ROOM = 60 PSF
OFFICE = 50 PSF STAIR = 100 PSF

3. WIND FORCE: (ASCE 7-05)

BASIC WIND SPEED = 170 MPH
EXPOSURE CATEGORY: C
IMPORTANCE FACTOR, $I_w = 1.15$
WIND PRESSURE, $P = qz G Cp - qh (GCp_i)$
GUST FACTOR, $G = 0.85$
 Cp = EXTERNAL PRESSURE COEFFICIENT FROM ASCE 7-05 FIG. 6-6 OR 6-8
 (GCp_i) = INTERNAL PRESSURE COEFFICIENT FROM ASCE 7-05 FIG. 6-5
VELOCITY PRESSURE, $qz = 0.00256 Kz Kzt Kd Iw V^2$ PSF
WHERE: TOPOGRAPHIC FACTOR, $Kzt = 1.0$
WIND DIRECTIONALITY FACTOR, $Kd = 0.85$
 Kz IS THE VELOCITY PRESSURE EXPOSURE COEFFICIENT
 $Kz = 2.01 (z/zg)^{2/\alpha}$ FOR 15 FEET $\leq z \leq zg$
 $Kz = 2.01 (15/zg)^{2/\alpha}$ FOR $z < 15$ FEET
 Z = THE VERTICAL DISTANCE FROM SPECIFIED GROUND LEVEL TO ELEMENT CENTROID
 zg AND α ARE SPECIFIED IN ASCE 7-05 TABLE 6-2
 qh = THE VELOCITY PRESSURE AT MEAN ROOF HEIGHT

4. SEISMIC FORCE (IBC 2009)

ECCENTRICITY RATIO = 5%
RESPONSE MODIFICATION FACTOR, $R = 5$
OCCUPANCY IMPORTANCE FACTOR = 1.15
0.2 SECOND SPECTRAL RESPONSE ACCELERATION (5% OF CRITICAL DAMPING), $Ss = 1.5 g$
1 SECOND SPECTRAL RESPONSE ACCELERATION (5% OF CRITICAL DAMPING), $S1 = 0.60 g$
LONG-PERIOD TRANSITION PERIOD = 12
SITE CLASS: D
OCCUPANCY CATEGORY: III
SEISMIC DESIGN CATEGORY: D
 $Sds = 1.0 g$
 $Sd1 = 0.6 g$

5. REINFORCED CONCRETE

FOOTING: $f'c = 3,000$ PSI
SLAB ON GRADE: $f'c = 3,000$ PSI
CONCRETE TOPPING: $f'c = 4,000$ PSI
COLUMNS, WALLS, BEAMS, SUSPENDED SLAB: $f'c = 4,000$ PSI
PRESTRESS/PRECAST DOUBLE TEE: $f'c = 6,000$ PSI
OTHERS: $f'c = 4,000$ PSI

6. REINFORCEMENT

REINFORCING STEEL: $FY = 60,000$ PSI
PRESTRESSING STEEL: 1/2" DIAMETER 7-WIRE LOW RELAXATION STRANDS,
GRADE 270 (270,000 PSI)

7. LOAD COMBINATIONS (IBC 2009)

DL = DEAD LOAD WL = WIND LOAD
FL = FLOOR LOAD EQ = EARTHQUAKE LOAD
RL = ROOF LOAD WR = ROOF WIND LOAD

COMB1: 1.4(DL)
COMB2: 1.2(DL) + 1.6(FL) + 0.5(RL)
COMB3: 1.2(DL) + 1.6(RL) + 0.5(FL)
COMB3 THRU 11: 1.2(DL) $\pm$ 1.0(EQX / EQY) + 0.5(FL)
COMB12 THRU 15: 0.9(DL) $\pm$ 1.6(WLX / WLY) + 1.6 (WR-)
COMB16 THRU 19: 0.9(DL) $\pm$ 1.0(EQX / EQY)
COMB41, 51, 61 & 71 (WL CASE 1): 1.2(DL) + 0.5(FL) + 0.5(RL) $\pm$ 1.6(W2X/WLY) + 1.6(WR+)
COMB421, 521, 621 & 721 (WL CASE 2): 1.2(DL) + 0.5(FL) + 0.5(RL) $\pm$ 1.6(W2X/WLY) + 1.6(WR+)
COMB422, 522, 622 & 722 (WL CASE 2): 1.2(DL) + 0.5(FL) + 0.5(RL) $\pm$ 1.6(W2X/WLY) + 1.6(WR+)
COMB43 & 53 (WL CASE 3): 1.2(DL) + 0.5(FL) + 0.5(RL) $\pm$ 1.6(W2X/WLY) + 1.6(WR+)
COMB441 & 541 (WL CASE 4): 1.2(DL) + 0.5(FL) + 0.5(RL) $\pm$ 1.6(W2X/WLY) + 1.6(WR+)
COMB442 & 542 (WL CASE 4): 1.2(DL) + 0.5(FL) + 0.5(RL) $\pm$ 1.6(W2X/WLY) + 1.6(WR+)

8. CONCRETE COVERING

TOP OF ROOF SLABS: 1 1/2"
BOTTOM OF ROOF SLABS: 1"
TOP & BOTTOM INTERIOR FLOOR SLABS: 1"
TOP & BOTTOM EXTERIOR FLOOR SLABS: 1 1/2"
WALLS (SMALLER THAN 10"): 1 1/2"
WALLS (10" AND WIDER): 2"
BEAMS (12" OR SMALLER): 1 1/2"
BEAMS (WIDER THEN 12"): 2"
COLUMNS: 2"
WALL EXPOSED TO EARTH: 3"
FORMED FOOTINGS: 2"
FOOTINGS CAST AGAINST EARTH: 3"


9. ALLOWABLE SOIL BEARING PRESSURES

DL + LL DL + LL + Wind (Earthquake)
3000 psf (Assumed) 4500 psf (Assumed)



10. STRUCTURAL STEEL

SHAPES and PLATES: ASTM A36
TUBES and PIPES: ASTM A500B
BOLTS: ASTM A325
ANCHOR BOLTS: ASTM A307
WELDING ELECTRODE: E70XX


SLAB REINFORCING

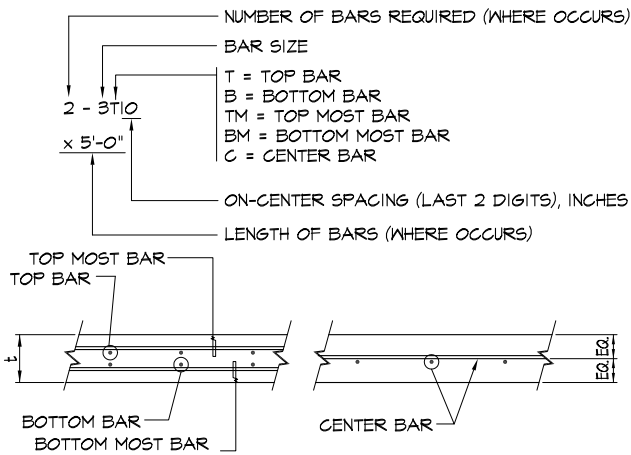

CHORD REINFORCING

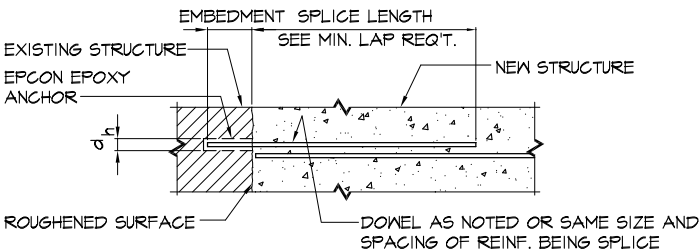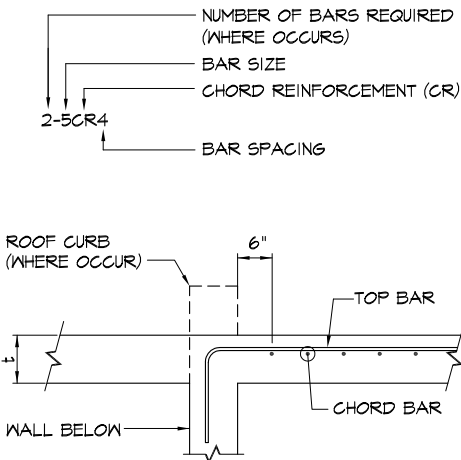

A DETAIL

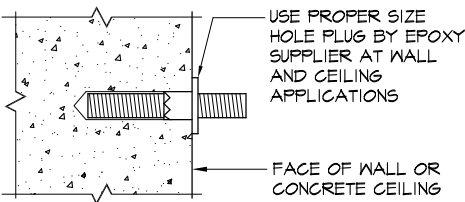

B CAP DETAIL

BAR SIZE	HOLE DIA. d_h	EMBEDMENT
#3	1/2"	6"
#4	5/8"	8"
#5	3/4"	10"
#6	7/8"	12"

NOTE:

- DRILL HOLE 1/8 INCH GREATER THAN REIN- FORCEMENT BAR DIAMETER SIZE AND TO THE PROPER DEPTHS AS INDICATED ON THE DRAWINGS (6" MINIMUM) AND INSPECTED PRIOR TO INSTALLATION OF THE EPOXY DOWELS.
- DO NOT DISTURB EXISTING REBARS.
- PROPERLY CLEAN HOLES WITH COMPRESSED AIR PRIOR TO APPLICATION OF EPOXY. ENGINEER'S INSPECTION OF DOWEL HOLE & OBSERVATION OF EPOXY INSTALLATION ARE REQUIRED DURING APPLICATIONS. HOLES SHALL BE CLEAN AND MOISTURE FREE AT TIME OF APPLICATION
- USE EPCON SYSTEM BY RAMSET/REDHEAD OR APPROVED EQUAL.
- PROVIDE PROPER SIZE HOLE PLUG BY EPOXY SUPPLIER AT WALL AND CEILING APPLICATIONS.

EPOXY ANCHOR DETAIL
S0.1 NOT TO SCALE

IF SHEET IS LESS THAN 24" X 36"
REDUCED PRINT - USE GRAPHIC SCALES

REVISIONS


No.	Description	Date

TRMA
Taniguchi Ruth Makio Architects
100 Cliff Business Center, P.O. Box EA, Agaña, GU 96910
Tel.: (671) 475-8772 • Fax: (671) 472-3381

Architecture
Planning
Interior Design

dueñas camacho
• ENGINEERING (CIVIL/STRUCTURAL)
• CONSTRUCTION MANAGEMENT • PLANNING
• ENVIRONMENTAL SERVICES • SURVEYING
• DEVELOPMENT CONSULTATION
• GEOGRAPHIC INFORMATION SYSTEMS
P.O. Box 8900 Tamuning, Guam 96931

BID
DOCUMENTS

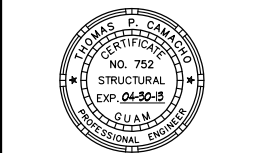

I HEREBY CERTIFY THAT THIS PLAN WAS PREPARED
BY ME OR UNDER MY DIRECT SUPERVISION
DATE: _____

Project:
GCC
BLDG 200 RENOVATION

Title:
STRUCTURAL DESIGN CRITERIA
AND TYPICAL DETAILS

Designed: TPC
Drawn: PCP
Checked: TPC
Supv: TPC
Scale: AS SHOWN
Date:
Project No. 6811-07 AutoCAD File 681107-S0.1
Drawing No.

S0.1

Sheet No. _____ of _____

ACI 318-08 MINIMUM DEVELOPMENT (EMBEDMENT AND LAP REQUIRMENTS) (f _y =60,000 psi FOR UNCOATED OR GALVANIZED COATED DEFORMED BARS)																			
MINIMUM EMBEDMENT REQUIREMENTS (INCHES)							MINIMUM LAP REQUIREMENTS (INCHES)												BAR SIZE
							CLASS "A" SPLICE						CLASS "B" SPLICE						
BAR SIZE	f'c = 3000 psi		f'c = 4000 psi		f'c = 6000 psi		f'c = 3000 psi		f'c = 4000 psi		f'c = 6000 psi		f'c = 3000 psi		f'c = 4000 psi		f'c = 6000 psi		
	TOP ²	OTHERS	TOP ²	OTHERS	TOP ²	OTHERS	TOP ²	OTHERS	TOP ²	OTHERS	TOP ²	OTHERS	TOP ²	OTHERS	TOP ²	OTHERS	TOP ²	OTHERS	
#3	21	16	18	14	15	12	21	16	18	14	15	12	27	21	23	18	20	16	#3
#4	28	22	25	19	20	15	28	22	25	19	20	15	36	29	33	25	26	20	#4
#5	36	27	31	24	25	19	36	27	31	24	25	19	47	35	40	31	33	25	#5
#6	43	33	37	28	30	23	43	33	37	28	30	23	56	43	48	36	39	30	#6
#7	62	48	54	42	44	34	62	48	54	42	44	34	81	62	70	55	57	44	#7
#8	71	55	62	47	50	39	71	55	62	47	50	39	92	72	81	61	65	51	#8
#9	80	62	70	54	57	44	80	62	70	54	57	44	104	81	91	70	74	57	#9
#10	90	70	78	60	64	49	90	70	78	60	64	49	117	91	101	78	83	64	#10


EMBEDMENT AND LAP NOTES

1. PROVIDE STANDARD ACI 90 DEGREE BEND OR HOOK IF EMBEDMENT LENGTH IS LESS THAN REQUIRED MINIMUM AS SHOWN IN TABLE. REINFORCEMENT IN WALLS, SLAB, BEAM, ETC. SHALL BE EMBEDDED INTO SUPPORTING OR INTERSECTING STRUCTURAL ELEMENTS.
2. TOP BARS ARE DEFINE WHERE HORIZONTAL REINFORCEMENT IS PLACE SUCH THAT MORE THAN 12 INCHES OF FRESH CONCRETE IS CAST BELOW THE DEVELOPMENT LAP OR SPLICE.
3. FOR SLAB, LOCATE LAPS WITHIN THE MIDDLE THIRD OF THE SPANS FOR TOP BARS AND AT SUPPORTS FOR BOTTOM BARS. USE "CLASS A" SPLICE IF LAP ARE STAGGERED. OTHERWISE USE "CLASS B" SPLICE.
4. FOR WALLS, LOCATE LAPS ANYWHERE AND USE "CLASS B" SPLICE. FOR DOUBLE CURTAIN REINFORCEMENT, STAGGER LOCATION OF LAP FROM ONE CURTAIN TO ANOTHER.
5. FOR BEAM AND COLUMNS, LOCATE LAPS AS SHOWN IN DETAILS. USE "CLASS B" SPLICES UNLESS NOTED OTHERWISE.
6. FOR DEVELOPMENT LENGTH FOR INDIVIDUAL BARS WITHIN A BUNDLE, THE DEVELOPMENT LENGTH SHALL BE THAT OF THE INDIVIDUAL BAR, INCREASE 20 PERCENT FOR THE THREE-BAR BUNDLES AND 33 PERCENT FOR THE FOUR BAR BUNDLES.

GENERAL STRUCTURAL NOTES


1. "GENERAL NOTES AND TYPICAL DETAILS" APPLY TO ALL DRAWINGS UNLESS NOTED OR SHOWN OTHERWISE.
2. FEATURES OF CONSTRUCTION SHOWN ARE TYPICAL AND THEY SHALL APPLY GENERALLY THROUGHOUT FOR SIMILAR CONDITIONS.
3. BUILDING DIMENSIONS SHALL BE AS PER ARCHITECTURAL DRAWINGS UNLESS SHOWN OTHERWISE. CONTRACTOR SHALL VERIFY ALL DIMENSIONS BEFORE WORK IS BEGUN.
4. SLAB ELEVATION SHALL BE COORDINATE WITH ARCHITECTURAL DRAWINGS. PROVIDE SLAB DEPRESSIONS AS REQUIRED FOR VARIOUS FLOOR FINISHES.
5. GEOTECHNICAL SERVICES: THE CONTRACTOR SHALL RETAIN THE SERVICES OF A PROFESSIONAL CIVIL (GEOTECHNICAL) ENGINEER WHO IS CURRENTLY REGISTERED IN GUAM WITH EMPHASIS AND KNOWLEDGE IN THE FIELD OF GEOTECHNICAL ENGINEERING AND SHALL BE REFERRED TO AS THE "GEOTECHNICAL ENGINEER." THE SERVICES OF THE GEOTECHNICAL ENGINEER SHALL BE INCLUDED AS INCIDENTAL SERVICES COVERED UNDER THE EARTHWORK SCOPE BID ITEMS. THE CONTRACTOR SHALL BE UNDER THE DIRECT SUPERVISION OF THE GEOTECHNICAL ENGINEER WHO SHALL DIRECTLY SUPERVISE THE SITE EXCAVATION, SUBGRADE PREPARATION, BACKFILLING, COMPACTION AND TESTING IN ACCORDANCE WITH THE RECOMMENDATIONS OUTLINED IN THE GEOTECHNICAL INVESTIGATION REPORT FOR THIS PROJECT.

ACI 318-08 MINIMUM DEVELOPMENT REQUIRMENTS OF STANDARD HOOKS IN TENSION (f _y =60,000 psi FOR UNCOATED OR GALVANIZED COATED DEFORMED BARS)						
BAR SIZE	MINIMUM HOOK LENGTH (HL) REQUIREMENTS		l _{dh} = "C" (DEVELOPMENT LENGTH REQUIREMENT FROM CRITICAL SECTION)			MINIMUM BEND DIAMETER (D)
	90°(a)	180°(b)	3000 psi (c)	4000 psi (c)	6000 psi (c)	
#3	6	4	6	6	6	1 1/2"
#4	8	5	8	7	6	2"
#5	10	5	10	9	6	2 1/2"
#6	12	6	12	10	6	3"
#7	14	7	14	12	7	3 1/2"
#8	16	8	16	14	8	4"
#9	20	11	18	15	9	5 3/16"
#10	22	12	20	17	10	6 3/8"

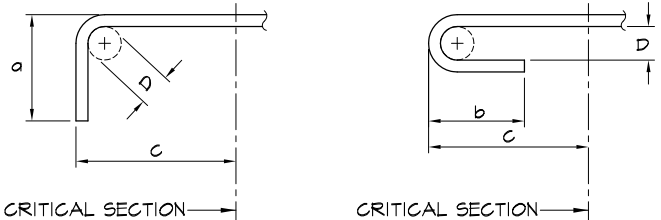

PRIMARY REINFORCING TYPICAL BENDS

NOT TO SCALE

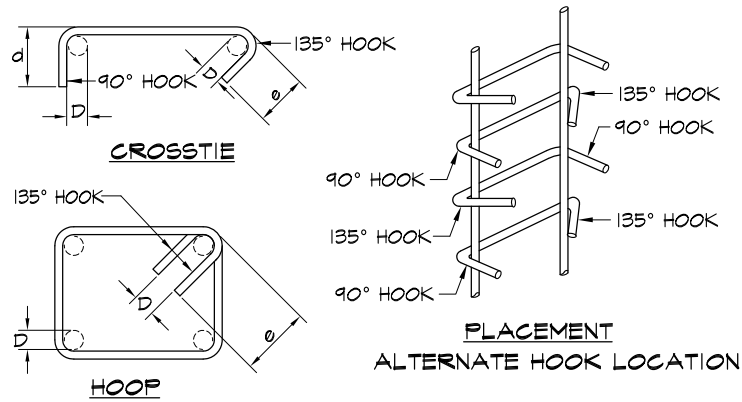

ACI 318-08 (SECTION T.1.3) MINIMUM DEVELOPMENT REQUIRMENTS OF HOOPS AND CROSS TIES (f _y =60,000 psi FOR UNCOATED OR GALVANIZED COATED DEFORMED BARS)			
BAR SIZE	MINIMUM HOOK LENGTH (HL) REQUIREMENTS		MINIMUM BEND DIAMETER (D)
	90° (a)	135° (e)	
#3	4	5	1 1/2"
#4	5	5	2"
#5	7	7	2 1/2"
#6	14	9	4 1/2"
#7	16	11	5 1/4"
#8	18	12	6"

TYP. HOOPS AND CROSS-TIES DETAIL

NOT TO SCALE

IF SHEET IS LESS THAN 24" X 36"
REDUCED PRINT – USE GRAPHIC SCALES

REVISIONS

No.	Description	Date

TRMA

Taniguchi Ruth Makio Architects
100 Cliff Business Center, P.O. Box EA, Agaña, GU 96910
Tel.: (671) 475-8772 • Fax: (671) 472-3381

Architecture
Planning
Interior Design

dueñas camacho

• ENGINEERING (CIVIL/STRUCTURAL)
• CONSTRUCTION MANAGEMENT • PLANNING
• ENVIRONMENTAL SERVICES • SURVEYING
• DEVELOPMENT CONSULTATION
• GEOGRAPHIC INFORMATION SYSTEMS
P.O. Box 8900 Tamuning, Guam 96931

BID
DOCUMENTS

THOMAS P. CAMACHO
REGISTERED PROFESSIONAL ENGINEER
NO. 752
STRUCTURAL
EXP. 04-30-13
GUAM

I HEREBY CERTIFY THAT THIS PLAN WAS PREPARED
BY ME OR UNDER MY DIRECT SUPERVISION
DATE: _____

Project:

GCC
BLDG 200 RENOVATION

Title:

REINFORCING SCHEDULE
AND TYPICAL DETAILS

Designed:

TPC

Drawn:

PCP

Checked:

TPC

Supv:

TPC

Scale:

AS SHOWN

Date:

Project No.

6611-07

AutoCAD File


661107-S0.2

Drawing No.


S0.2

Sheet No.

_____ of _____

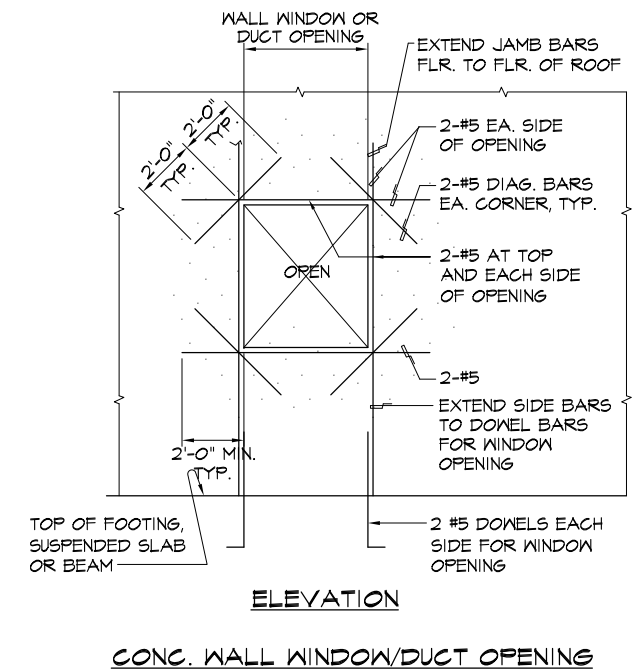


2 TYP. WALL OPENING DETAIL
50.3 NOT TO SCALE

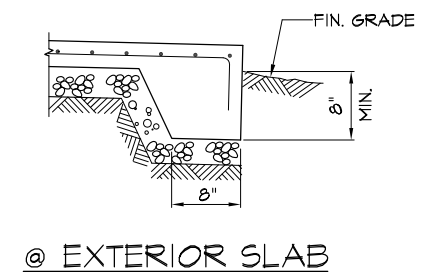


50.3 TYP. SLAB ON GRADE DETAIL
NOT TO SCALE

IF SHEET IS LESS THAN 24" X 36"
REDUCED PRINT - USE GRAPHIC SCALES

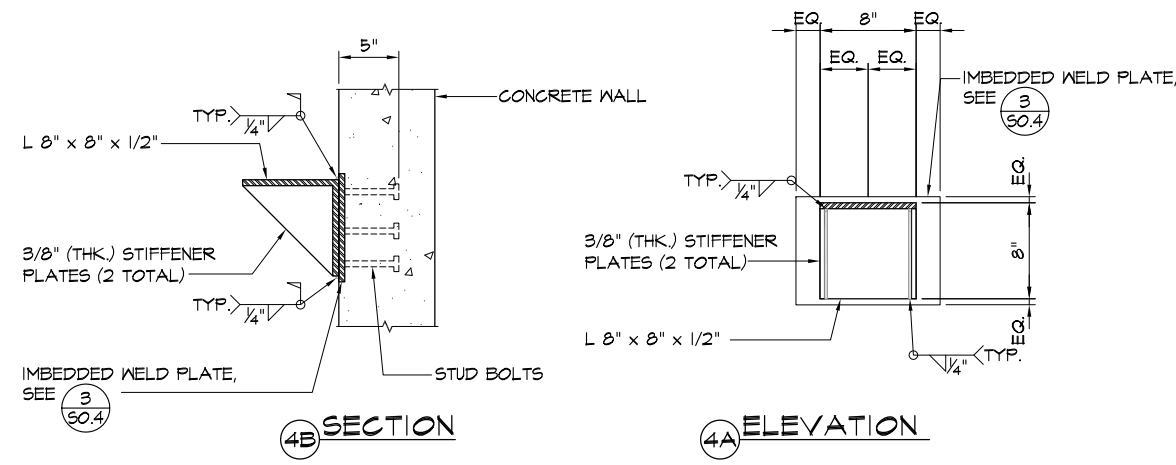


4 STEEL CORBEL DETAIL
SO.4 SCALE: 1 1/2" = 1'-0"

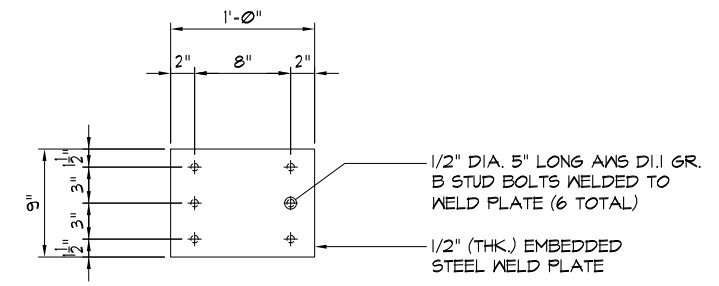


NOTE:
WELDED STUDS MAY BE MOVED SLIGHTLY IN ORDER TO AVOID REINF. STEEL.

3 IMBEDDED WELD PLATE DETAIL
SO.4 SCALE: 1 1/2" = 1'-0"

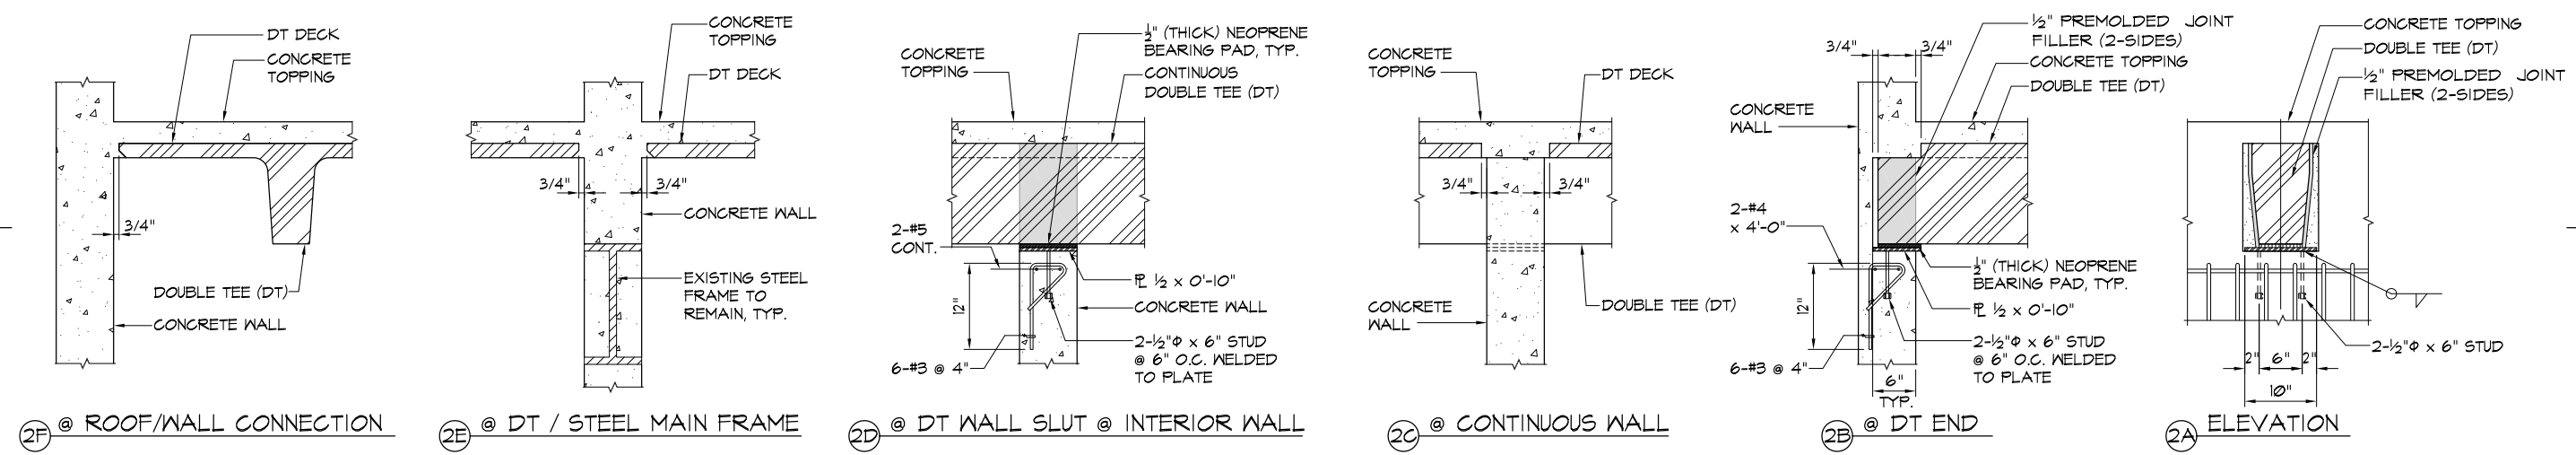


2 TYPICAL DOUBLE TEE TO WALL CONNECTION DETAILS
SO.4 NOT TO SCALE

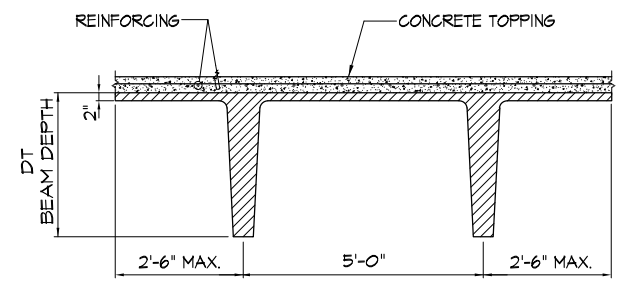

1B SECTION

NOTE: DOUBLE TEE DETAIL SHOWN IS APPLICABLE TO MAXIMUM SPAN CONDITION. MANUFACTURER SHALL DESIGN OTHER LENGTHS TO BE COMPATIBLE WITH THE MAXIMUM SPAN SHOWN. DESIGN SHALL CONSIDER DIFFERENCES IN CAMBER REQUIREMENT FOR ADJACENT DOUBLE TEES OF UNEQUAL LENGTHS.

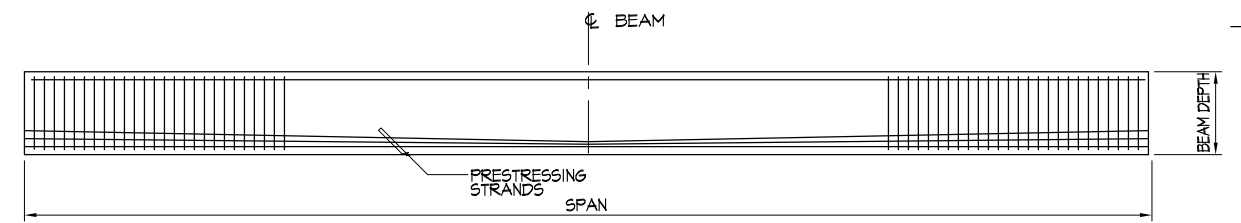

1A ELEVATION

1 TYPICAL DOUBLE TEE DETAIL
SO.4 NOT TO SCALE

IF SHEET IS LESS THAN 24" X 36"
REDUCED PRINT - USE GRAPHIC SCALES

REVISIONS		
No.	Description	Date




Taniguchi Ruth Makio Architects
100 Cliff Business Center, P.O. Box EA, Agaña, GU 96910
Tel.: (671) 475-8772 • Fax: (671) 472-3381

Architecture
Planning
Interior Design



• ENGINEERING (CIVIL/STRUCTURAL)
• CONSTRUCTION MANAGEMENT • PLANNING
• ENVIRONMENTAL SERVICES • SURVEYING
• DEVELOPMENT CONSULTATION
• GEOGRAPHIC INFORMATION SYSTEMS
P.O. Box 8900 Tancitaro, Guan 96931

BID DOCUMENTS

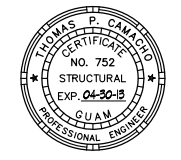


I HEREBY CERTIFY THAT THIS PLAN WAS PREPARED BY ME OR UNDER MY DIRECT SUPERVISION
DATE: _____

Project: GCC
BLDG 200 RENOVATION

Title: **TYPICAL DETAILS**

Designed: TPC
Drawn: PCP
Checked: TPC
Supv: TPC
Scale: AS SHOWN
Date: _____
Project No. 6611-07 AutoCAD File 661107-SO.4
Drawing No. **S0.4**

Sheet No. _____ of _____

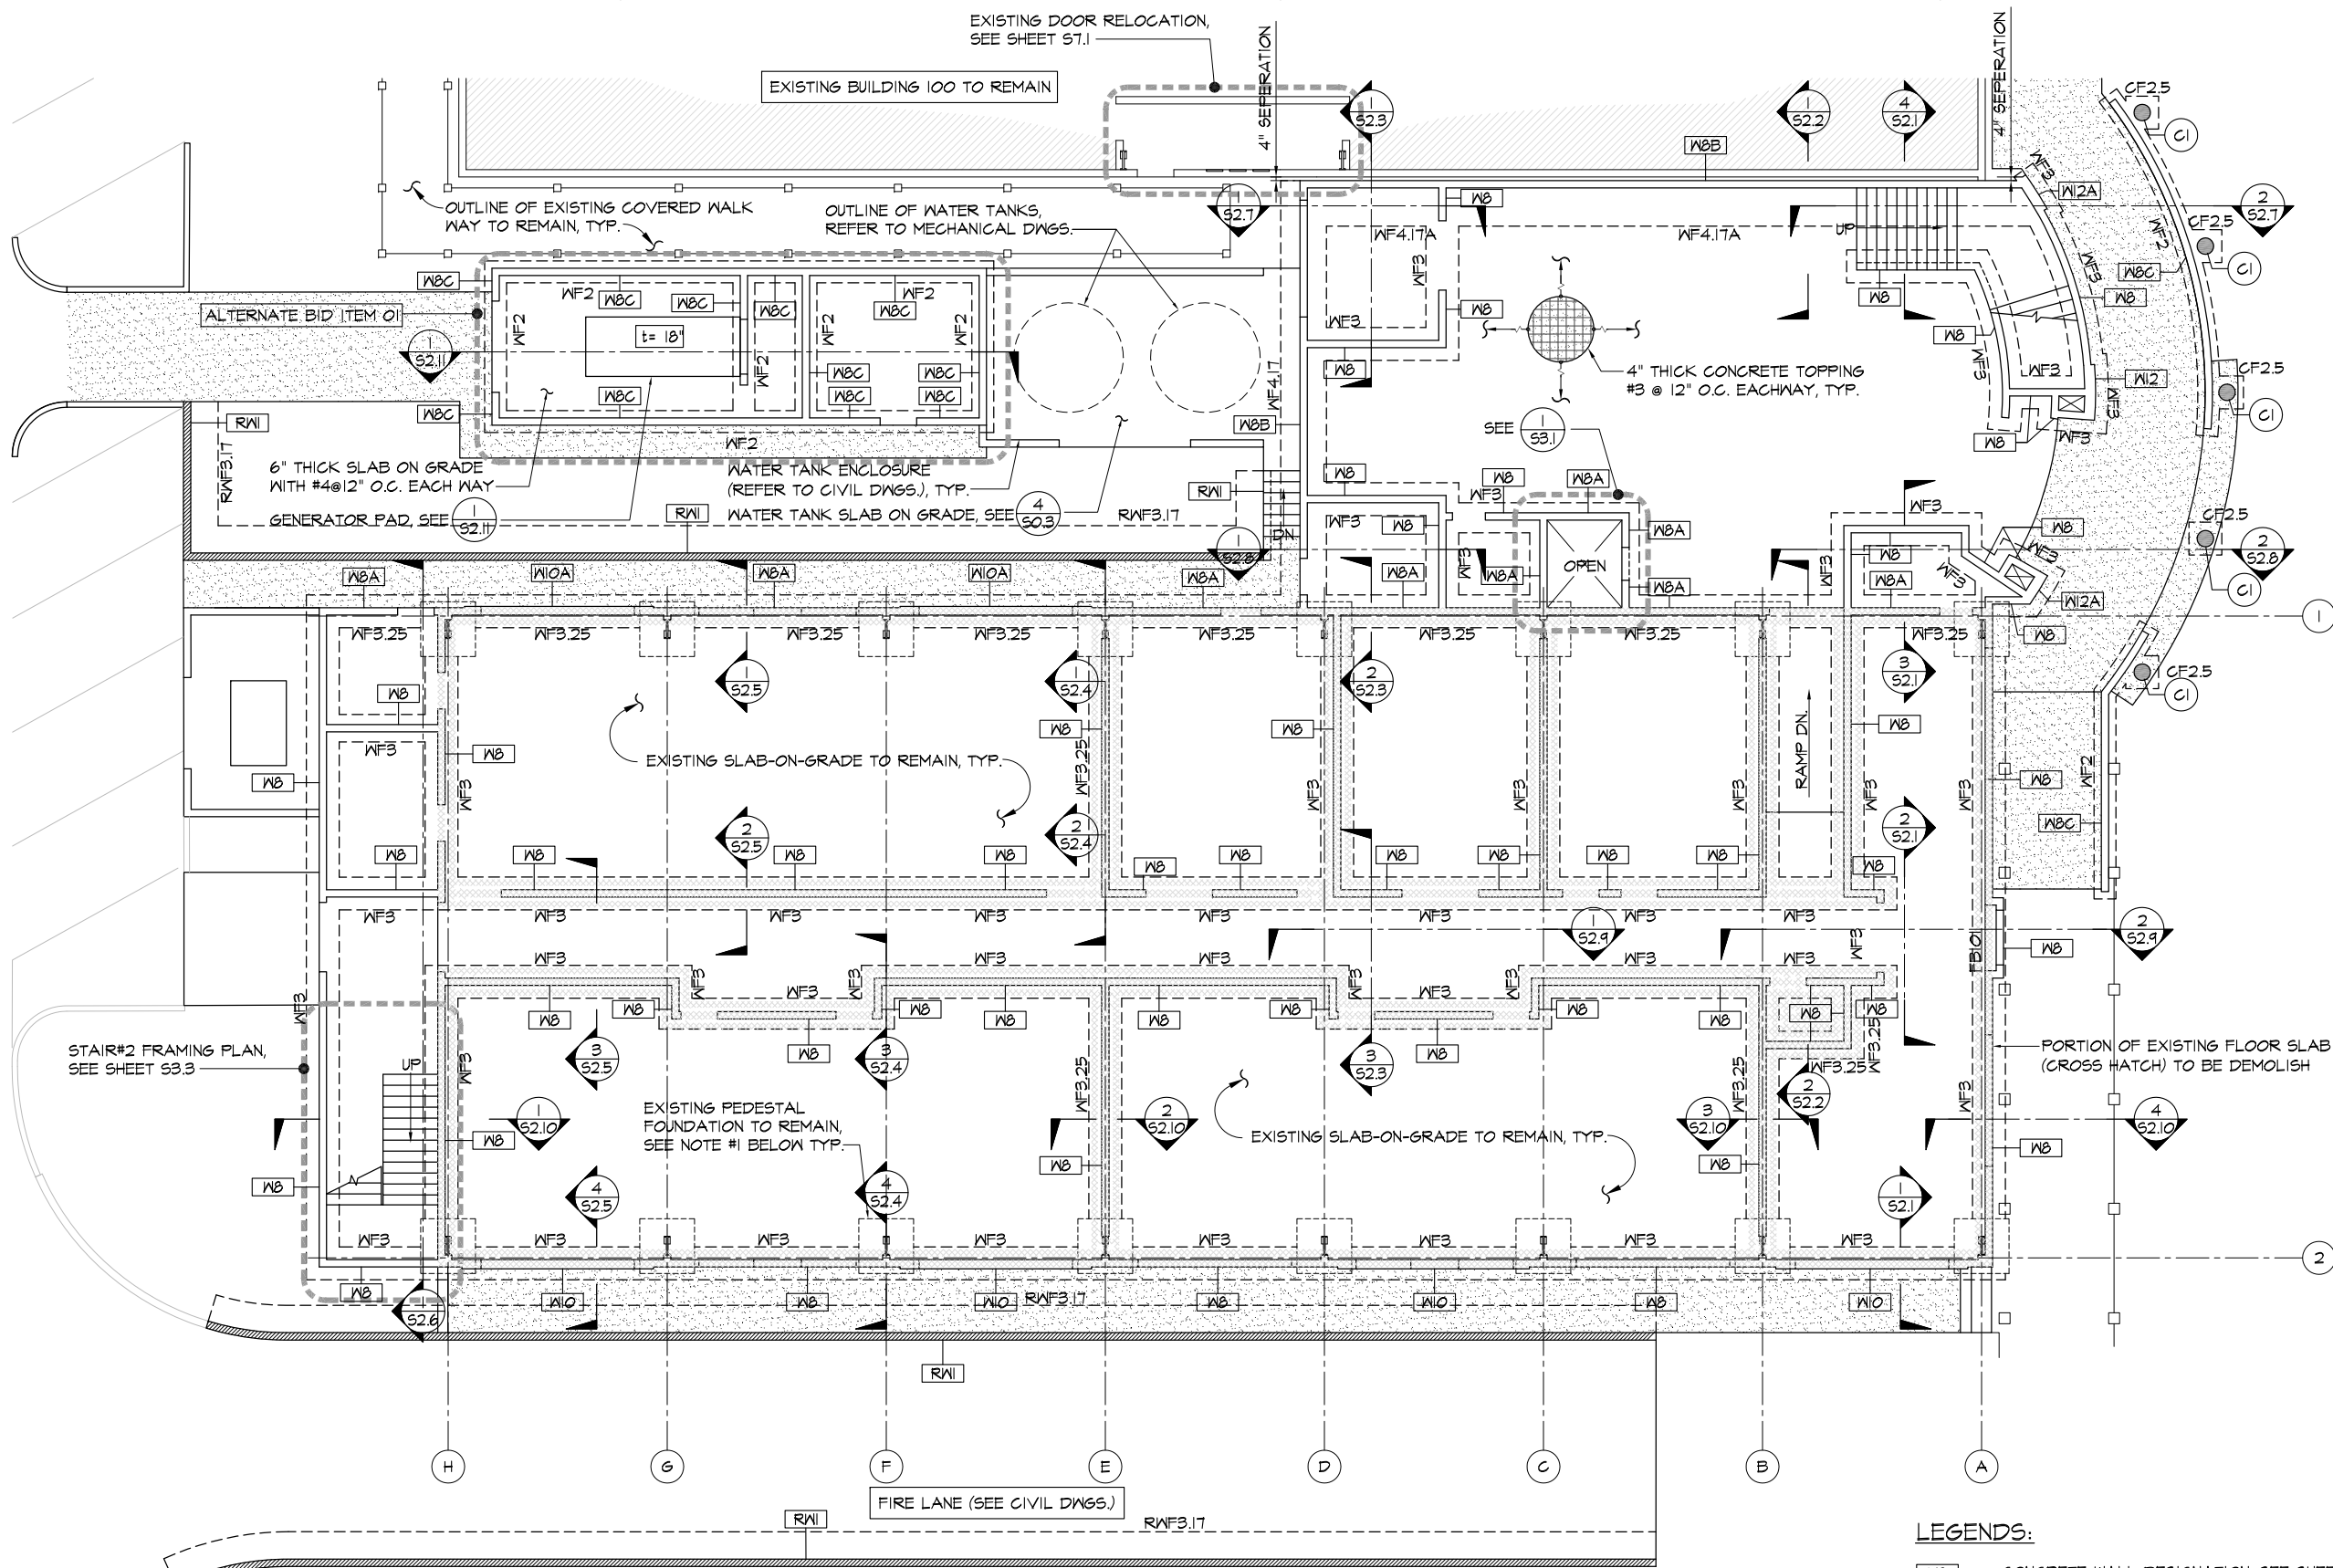

NOTE:

1. EXACT LOCATION, SIZE AND DEPTH OF EXISTING COLUMN FOOTING AND PEDESTAL SHALL BE FIELD VERIFIED. THE CONTRACTOR SHALL NOTIFY THE ENGINEER IF ACTUAL CONDITIONS DIFFER FROM WHAT IS SHOWN.

FOUNDATION PLAN


SCALE: 1/8" = 1'-0"

LEGENDS:

- WB — CONCRETE WALL DESIGNATION, SEE SHEET S5.1
- RWI — CONCRETE RETAINING WALL DESIGNATION, SEE SHEET S5.2
- WBF — WALL FOOTING DESIGNATION, SEE SHEET S5.1
- RWF3.17 — RETAINING WALL FOOTING DESIGNATION, SEE SHEET S5.2
- CF3 — COLUMN FOOTING DESIGNATION, SEE SHEET S4.1
- CI — CONCRETE COLUMN DESIGNATION, SEE SHEET S4.1
- FBIO — FLOOR BEAM DESIGNATION, SEE SHEET S6.1

IF SHEET IS LESS THAN 24" X 36"
REDUCED PRINT — USE GRAPHIC SCALES

REVISIONS		
No.	Description	Date
TRMA Taniguchi Ruth Makio Architects 100 Cliff Business Center, P.O. Box EA, Agaña, GU 96910 Tel.: (671) 475-8772 • Fax: (671) 472-3381 Architecture Planning Interior Design		
dueñas camacho • ENGINEERING (CIVIL/STRUCTURAL) • CONSTRUCTION MANAGEMENT • PLANNING • ENVIRONMENTAL SERVICES • SURVEYING • DEVELOPMENT CONSULTATION • GEOGRAPHIC INFORMATION SYSTEMS P.O. Box 8900 Tamuning, Guam 96931		
BID DOCUMENTS		
THOMAS P. CARABO REGISTERED PROFESSIONAL ENGINEER NO. 752 STRUCTURAL EXP. 04-30-13 GUAM I HEREBY CERTIFY THAT THIS PLAN WAS PREPARED BY ME OR UNDER MY DIRECT SUPERVISION DATE: _____		
Project:		
GCC		
BLDG 200 RENOVATION		
Title:		
FOUNDATION PLAN		
Designed: TPC		
Drawn: PCP		
Checked: TPC		
Supv: TPC		
Scale: AS SHOWN		
Date:		
Project No. 6611-07		AutoCAD File 661107-S1.1
Drawing No.		S1.1
Sheet No. _____ of _____		

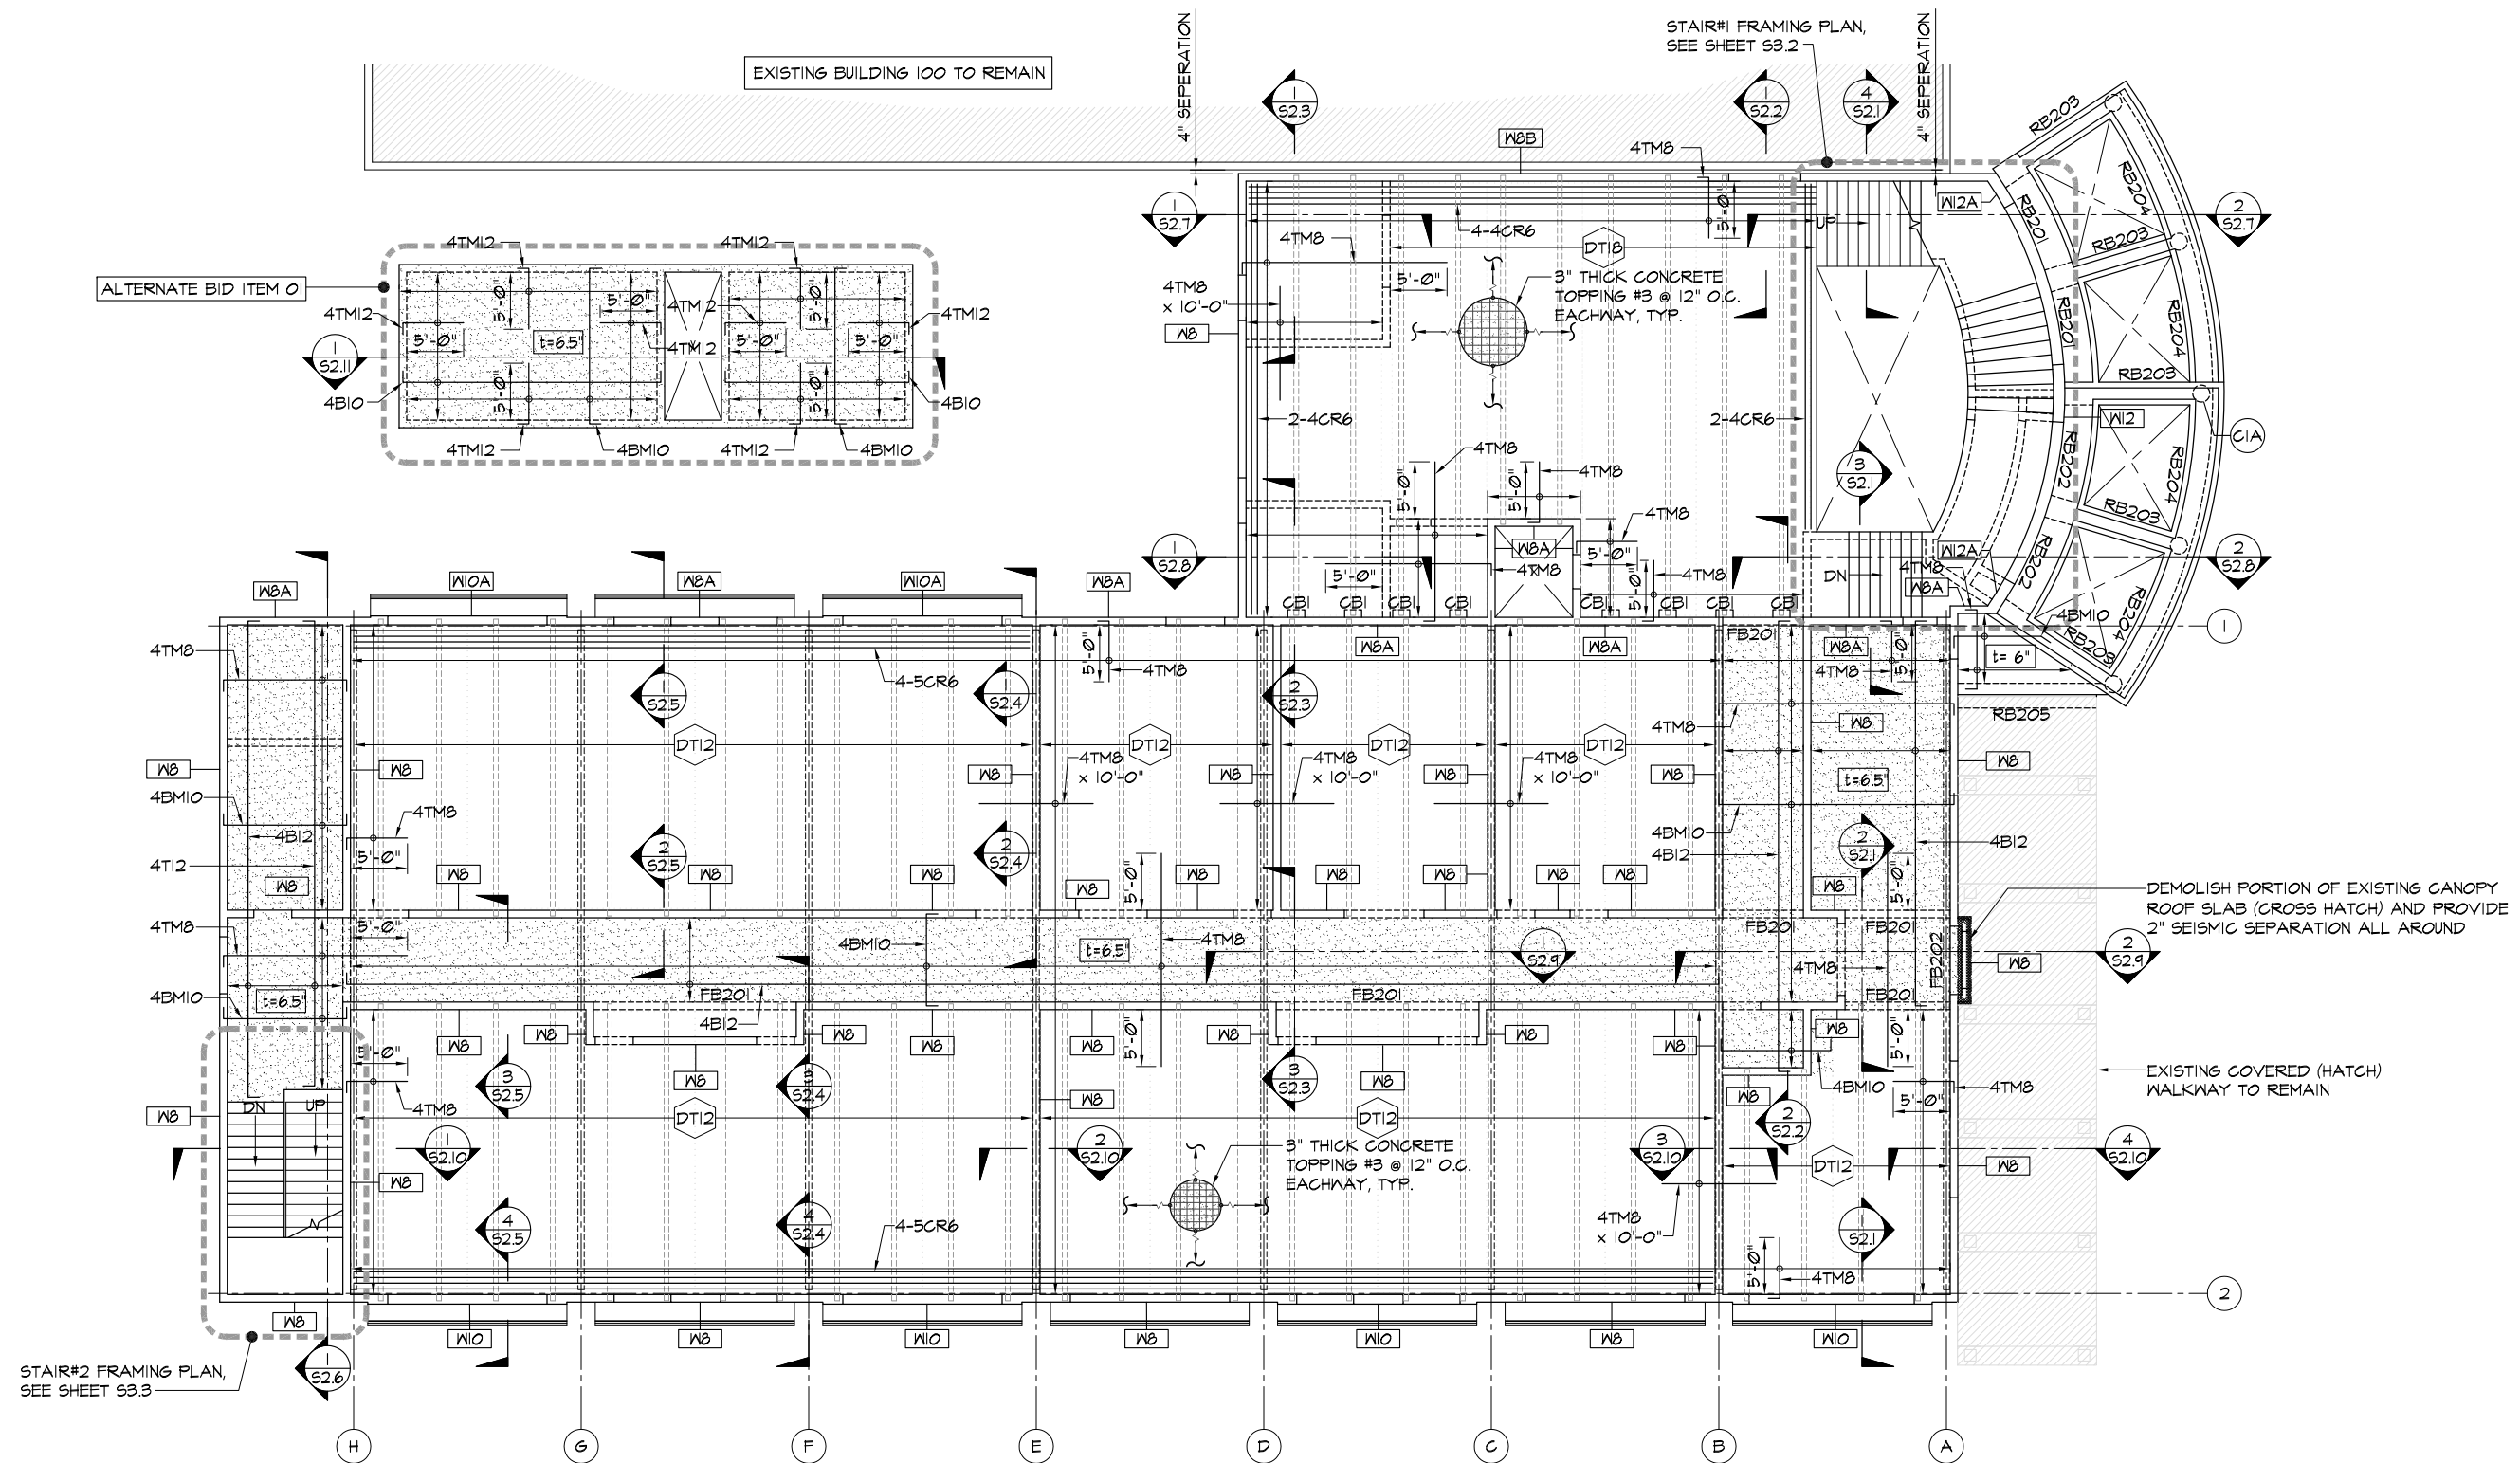

1 2ND FLOOR LAYOUT AND FRAMING PLAN
S1.2 SCALE: 1/8" = 1'-0"

REVISIONS		
No.	Description	Date

TRMA
Taniguchi Ruth Makio Architects
100 Cliff Business Center, P.O. Box EA, Agaña, GU 96910
Tel.: (671) 475-8772 • Fax: (671) 472-3381
Architecture
Planning
Interior Design

dueñas camacho
• ENGINEERING (CIVIL/STRUCTURAL)
• CONSTRUCTION MANAGEMENT • PLANNING
• ENVIRONMENTAL SERVICES • SURVEYING
• DEVELOPMENT CONSULTATION
• GEOGRAPHIC INFORMATION SYSTEMS
P.O. Box 8900 Tancian, Guam 96931

BID DOCUMENTS

THOMAS P. CAMACHO
REGISTERED PROFESSIONAL ENGINEER
NO. 752
STRUCTURAL
EXP. 04-30-13
GUAM

I HEREBY CERTIFY THAT THIS PLAN WAS PREPARED BY ME OR UNDER MY DIRECT SUPERVISION
DATE: _____


Project: GCC
BLDG 200 RENOVATION

Title: 2ND FLOOR LAYOUT AND FRAMING PLAN

Designed: TPC
Drawn: PCP
Checked: TPC
Supv: TPC
Scale: AS SHOWN
Date: _____
Project No. 6611-07 AutoCAD File 661107-S1.2
Drawing No. **S1.2**

Sheet No. _____ of _____

IF SHEET IS LESS THAN 24" X 36"
REDUCED PRINT - USE GRAPHIC SCALES

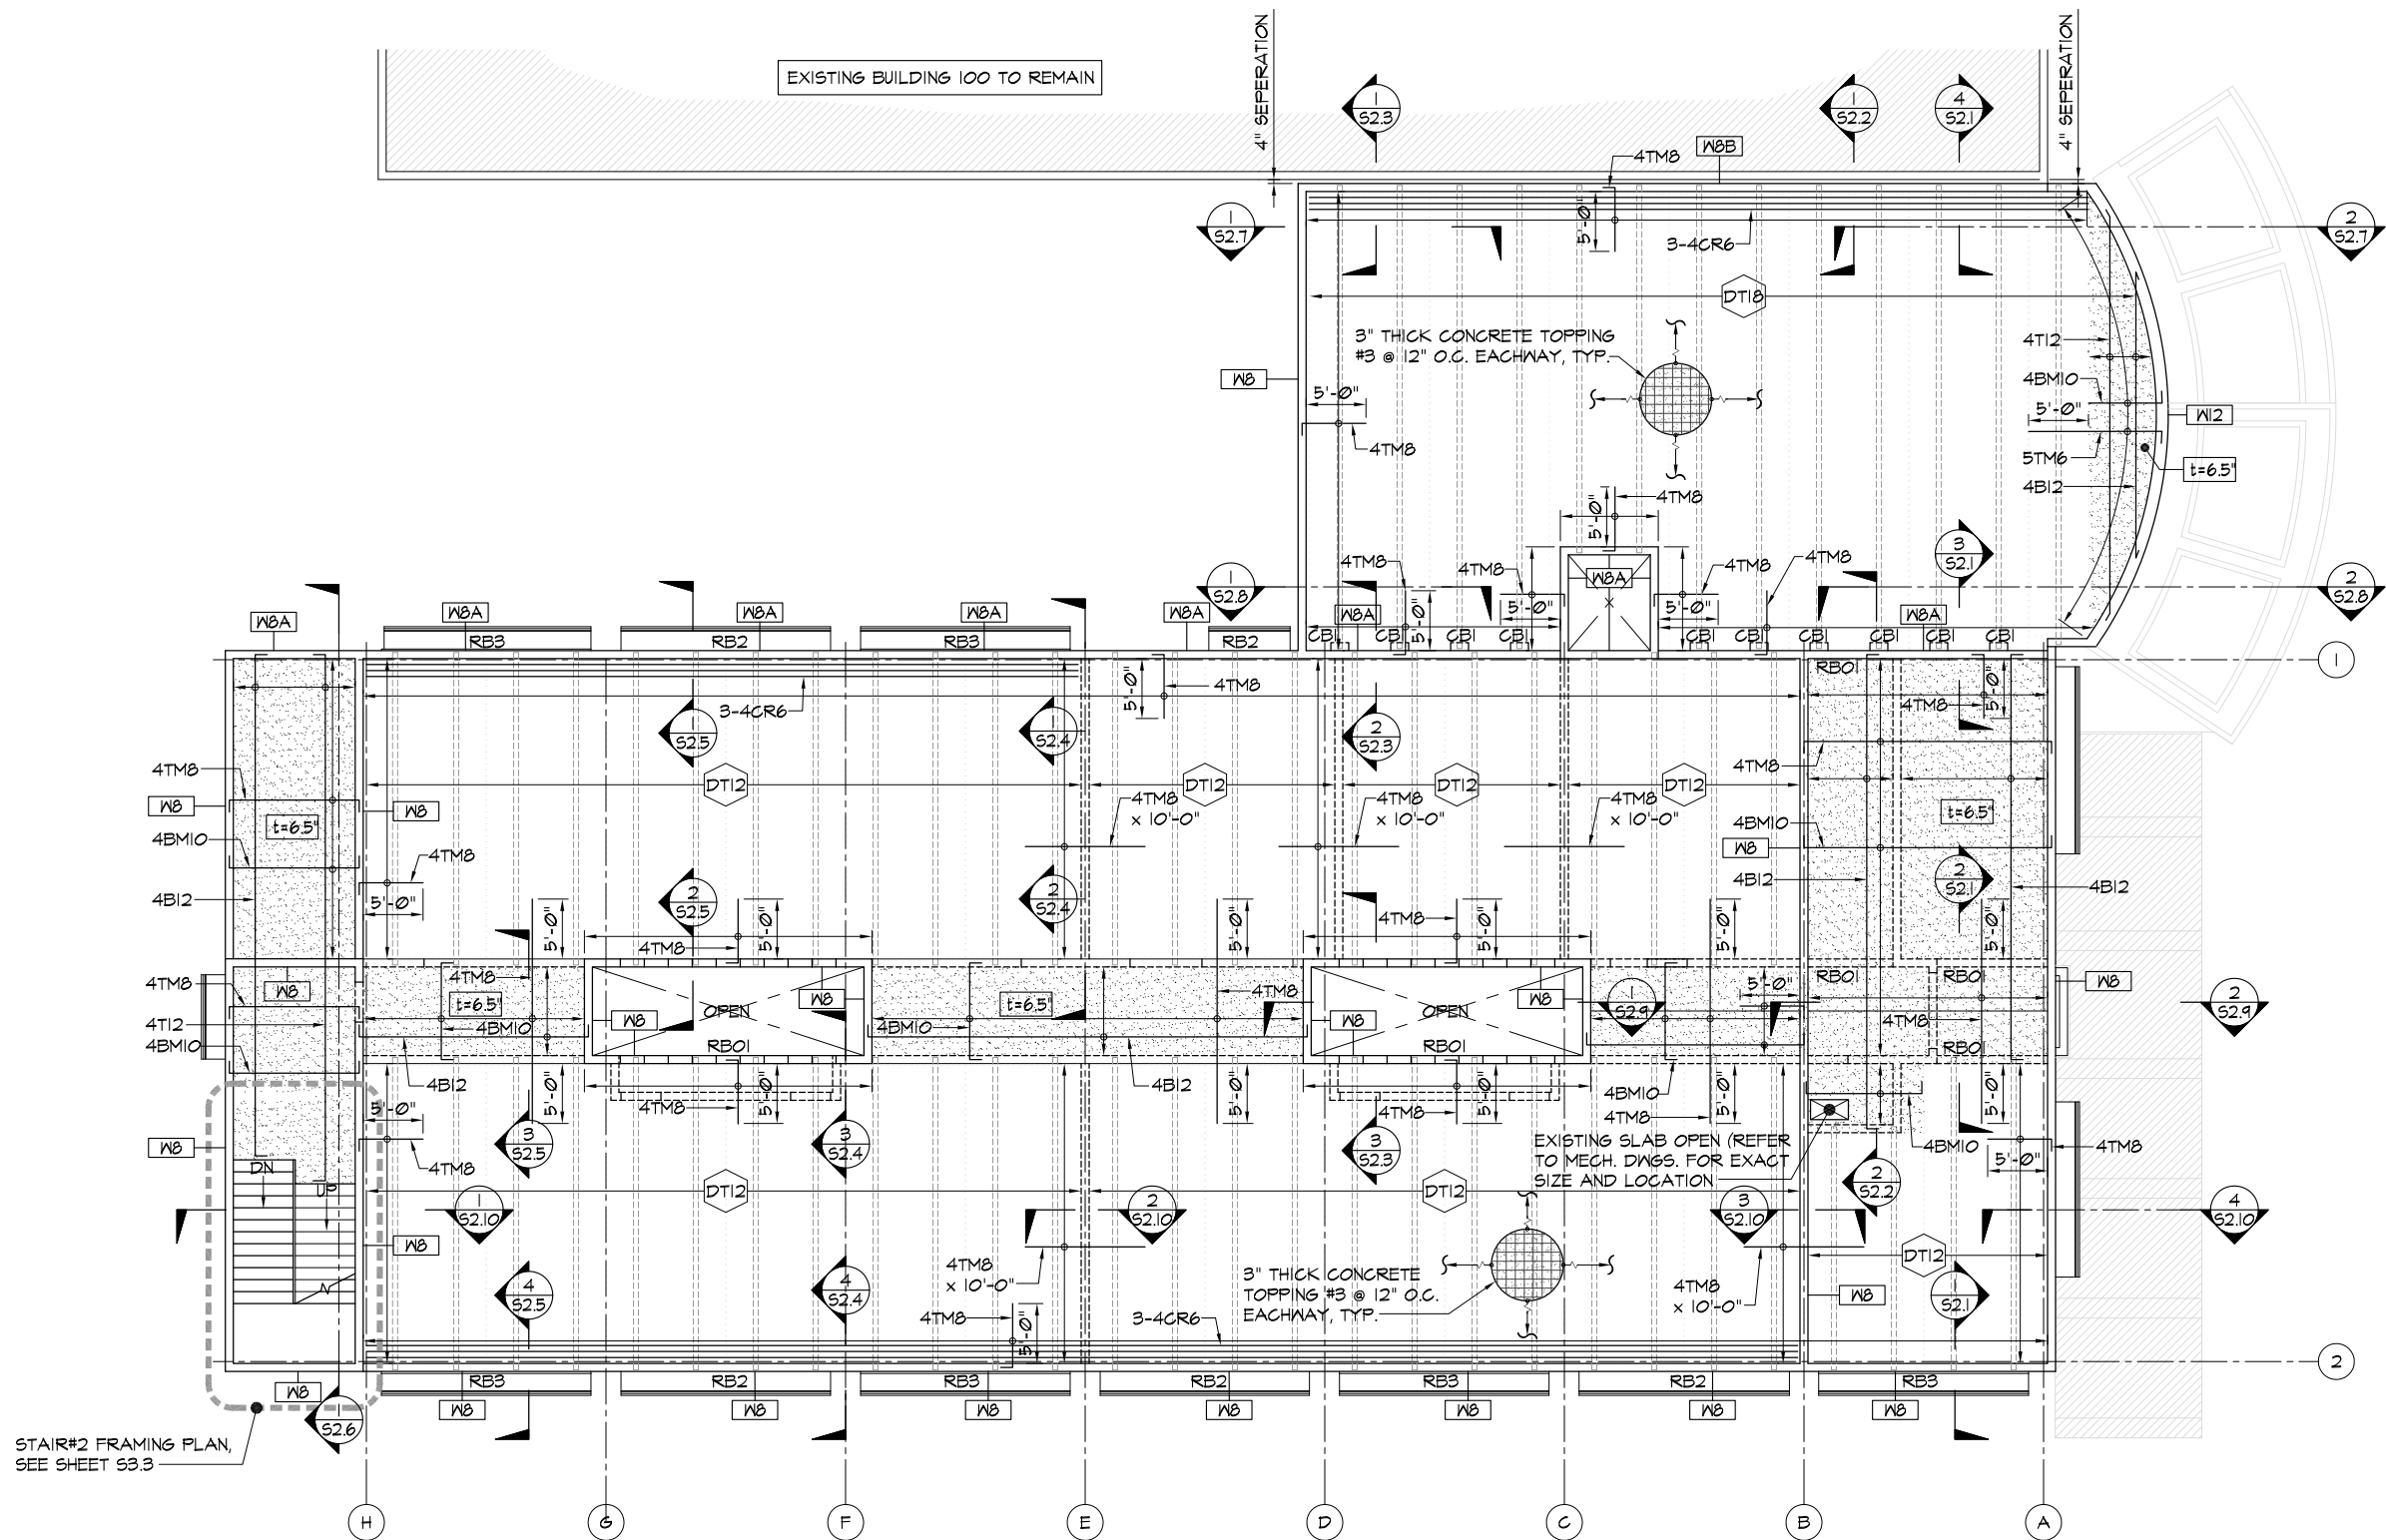

STAIR#2 FRAMING PLAN,
SEE SHEET S3.3

1 ROOF FRAMING PLAN
S1.3 SCALE: 1/8" = 1'-0"

LEGENDS:

- WB — CONCRETE WALL DESIGNATION, SEE SHEET S5.1
- RBO1 — ROOF BEAM DESIGNATION, SEE SHEET S6.1
- CBI — CORBEL BEAM DESIGNATION 4
S0.4
- DT — PRE-ENGINEERED/ PRE-MANUFACTURED
PRE-STRESS/PRECAST DOUBLE TEE

IF SHEET IS LESS THAN 24" X 36"
REDUCED PRINT — USE GRAPHIC SCALES


REVISIONS		
No.	Description	Date

TRMA
 Taniguchi Ruth Makio Architects
 100 Cliff Business Center, P.O. Box EA, Agaña, GU 96910
 Tel.: (671) 475-8772 • Fax: (671) 472-3381

Architecture
Planning
Interior Design

dueñas camacho
 • ENGINEERING (CIVIL/STRUCTURAL) • PLANNING
 • CONSTRUCTION MANAGEMENT • SURVEYING
 • ENVIRONMENTAL SERVICES • DEVELOPMENT CONSULTATION
 • GEOGRAPHIC INFORMATION SYSTEMS
 P.O. Box 8900 Tancian, Guam 96931

BID DOCUMENTS

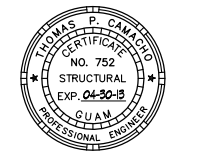


1 HEREBY CERTIFY THAT THIS PLAN WAS PREPARED
BY ME OR UNDER MY DIRECT SUPERVISION
DATE: _____

Project: GCC
BLDG 200 RENOVATION


Title: **ROOF FRAMING PLAN**

Designed: TPC
Drawn: PCP
Checked: TPC
Supv: TPC
Scale: AS SHOWN
Date: _____
Project No. 6611-07 AutoCAD File 661107-S1.3
Drawing No. S1.3


Sheet No. _____ of _____

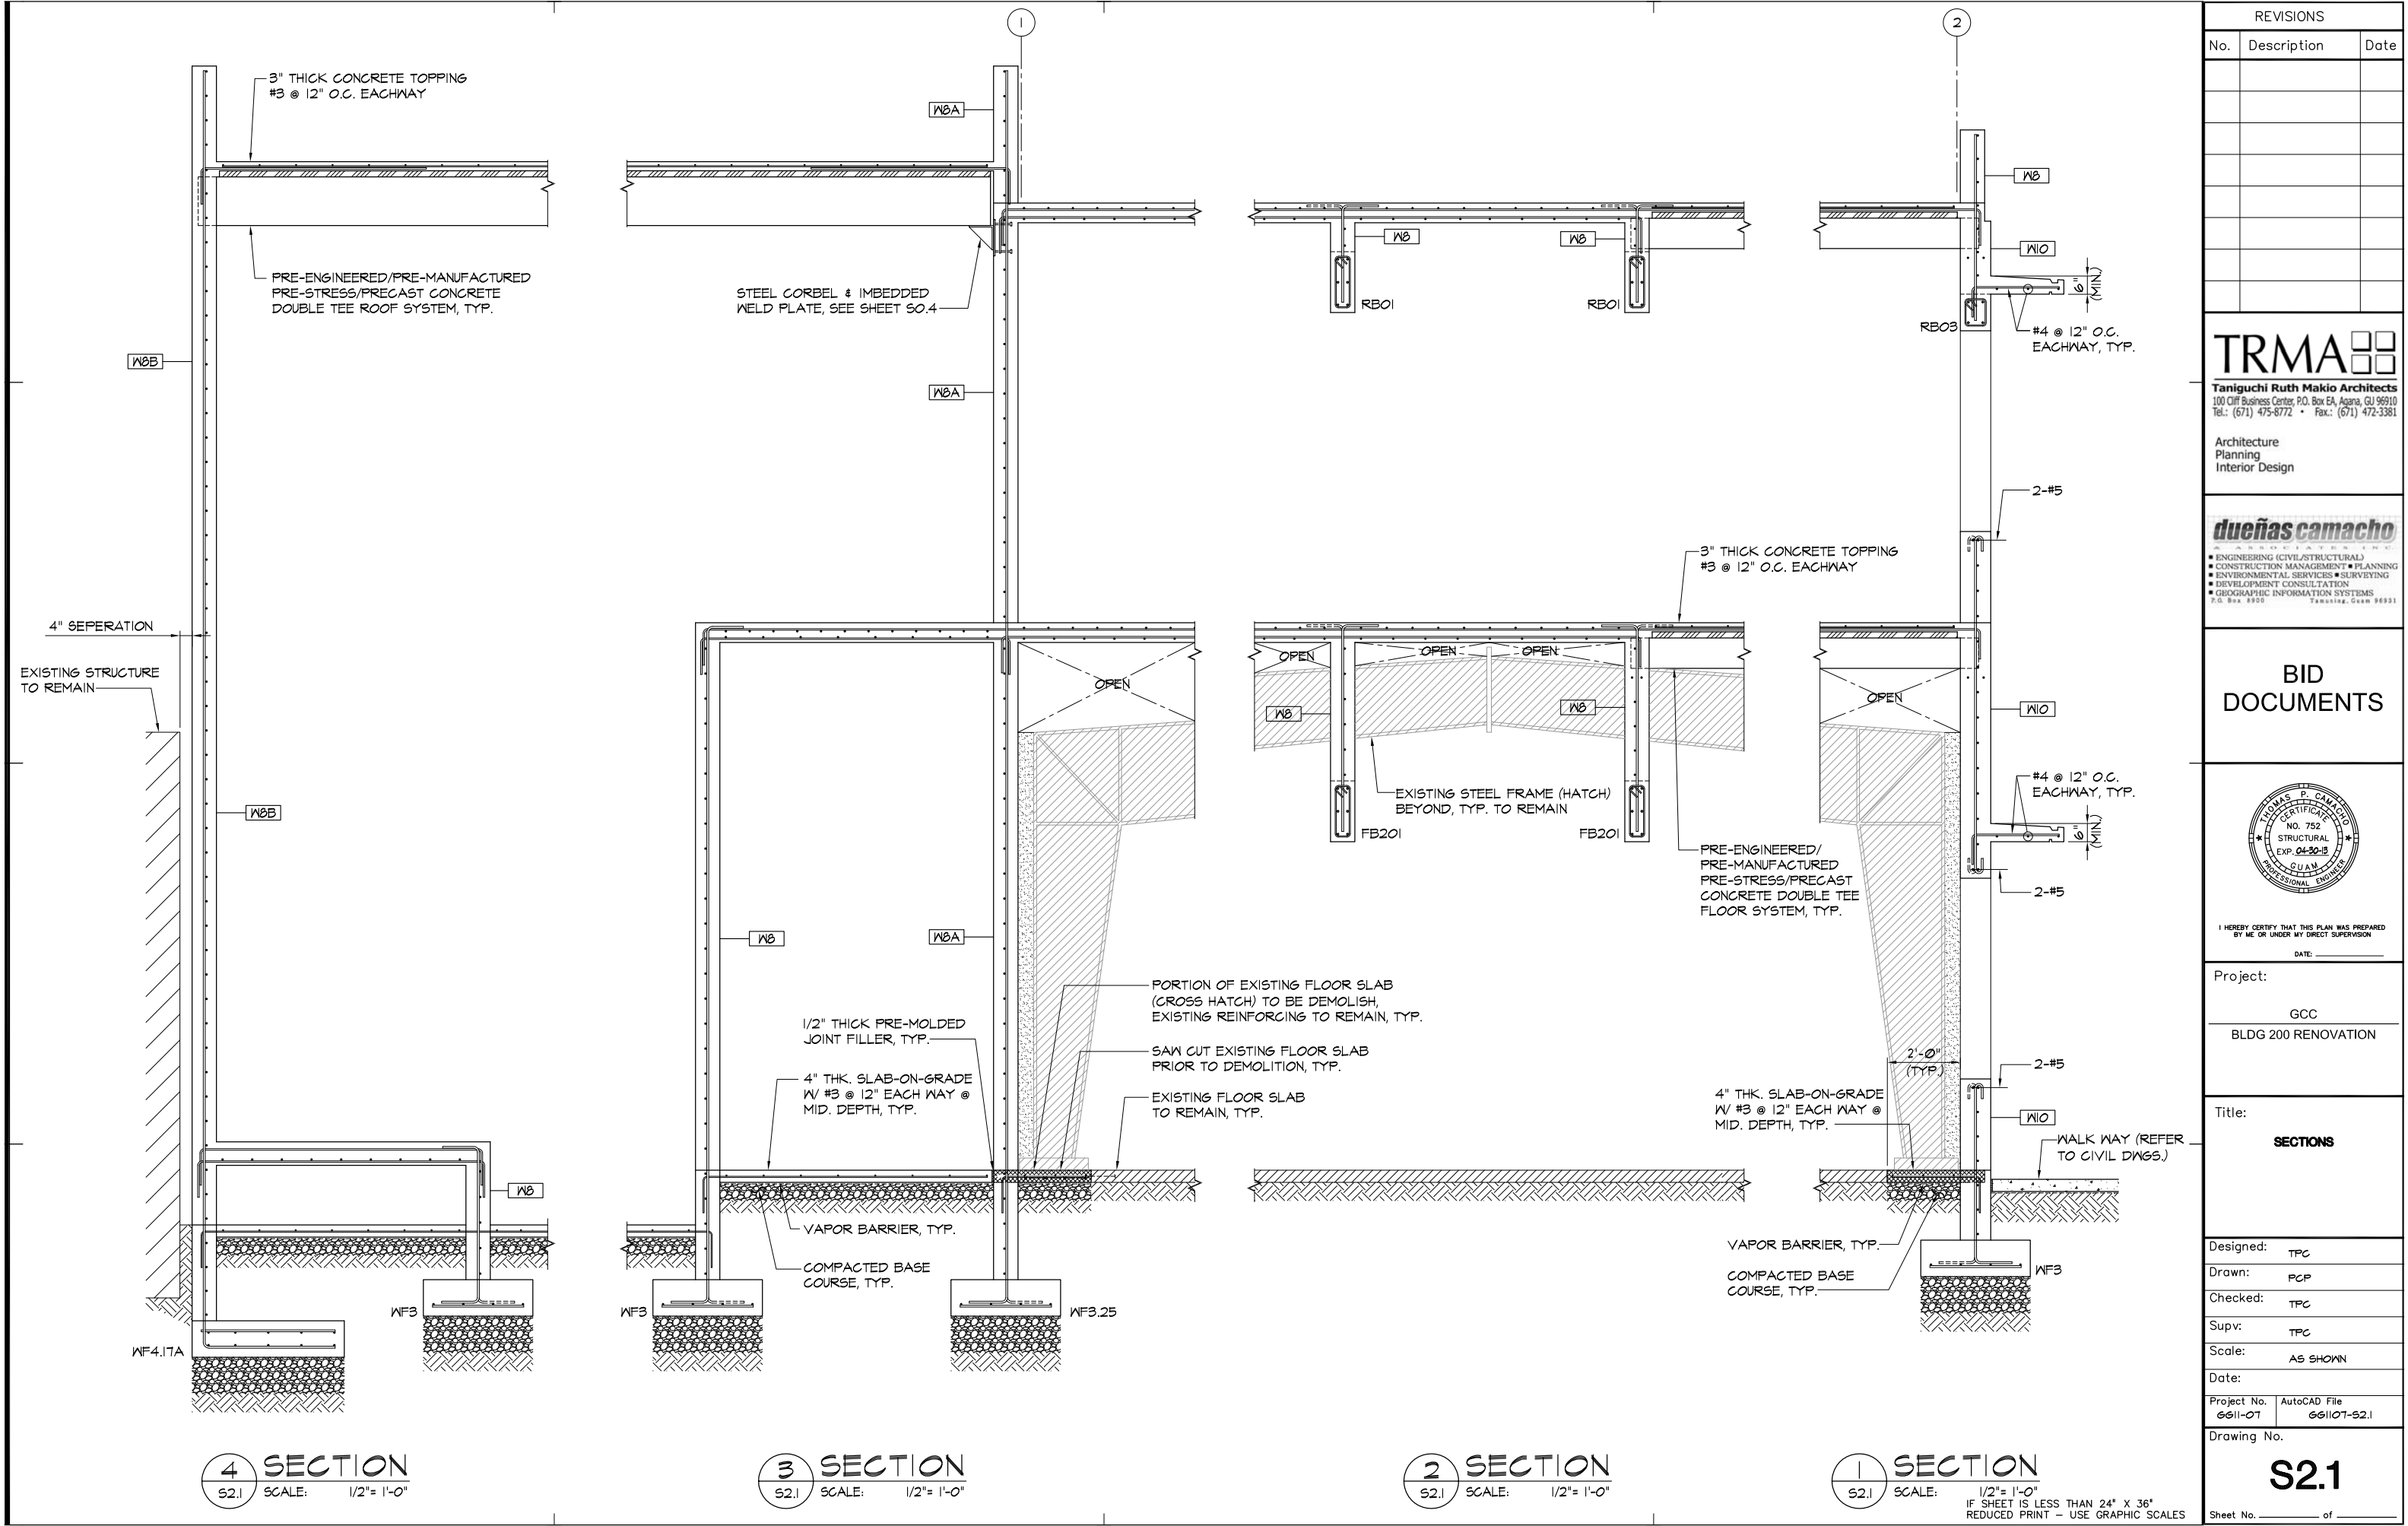

REVISIONS		
No.	Description	Date
TRMA Taniguchi Ruth Makio Architects 100 Cliff Business Center, P.O. Box EA, Agaña, GU 96910 Tel.: (671) 475-8772 • Fax: (671) 472-3381 Architecture Planning Interior Design		
dueñas camacho • ENGINEERING (CIVIL/STRUCTURAL) • CONSTRUCTION MANAGEMENT • PLANNING • ENVIRONMENTAL SERVICES • SURVEYING • DEVELOPMENT CONSULTATION • GEOGRAPHIC INFORMATION SYSTEMS P.O. Box 8900 Tamuning, Guam 96931		
BID DOCUMENTS		
THOMAS P. CAMACHO REGISTERED PROFESSIONAL ENGINEER NO. 752 STRUCTURAL EXP. 04-30-13 GUAM I HEREBY CERTIFY THAT THIS PLAN WAS PREPARED BY ME OR UNDER MY DIRECT SUPERVISION DATE: _____		
Project: GCC BLDG 200 RENOVATION		
Title: SECTIONS		
Designed: TPC		
Drawn: PCP		
Checked: TPC		
Supv: TPC		
Scale: AS SHOWN		
Date: _____		
Project No. 6611-07 AutoCAD File 661107-S2.1		
Drawing No.		
S2.1		
Sheet No. _____ of _____		

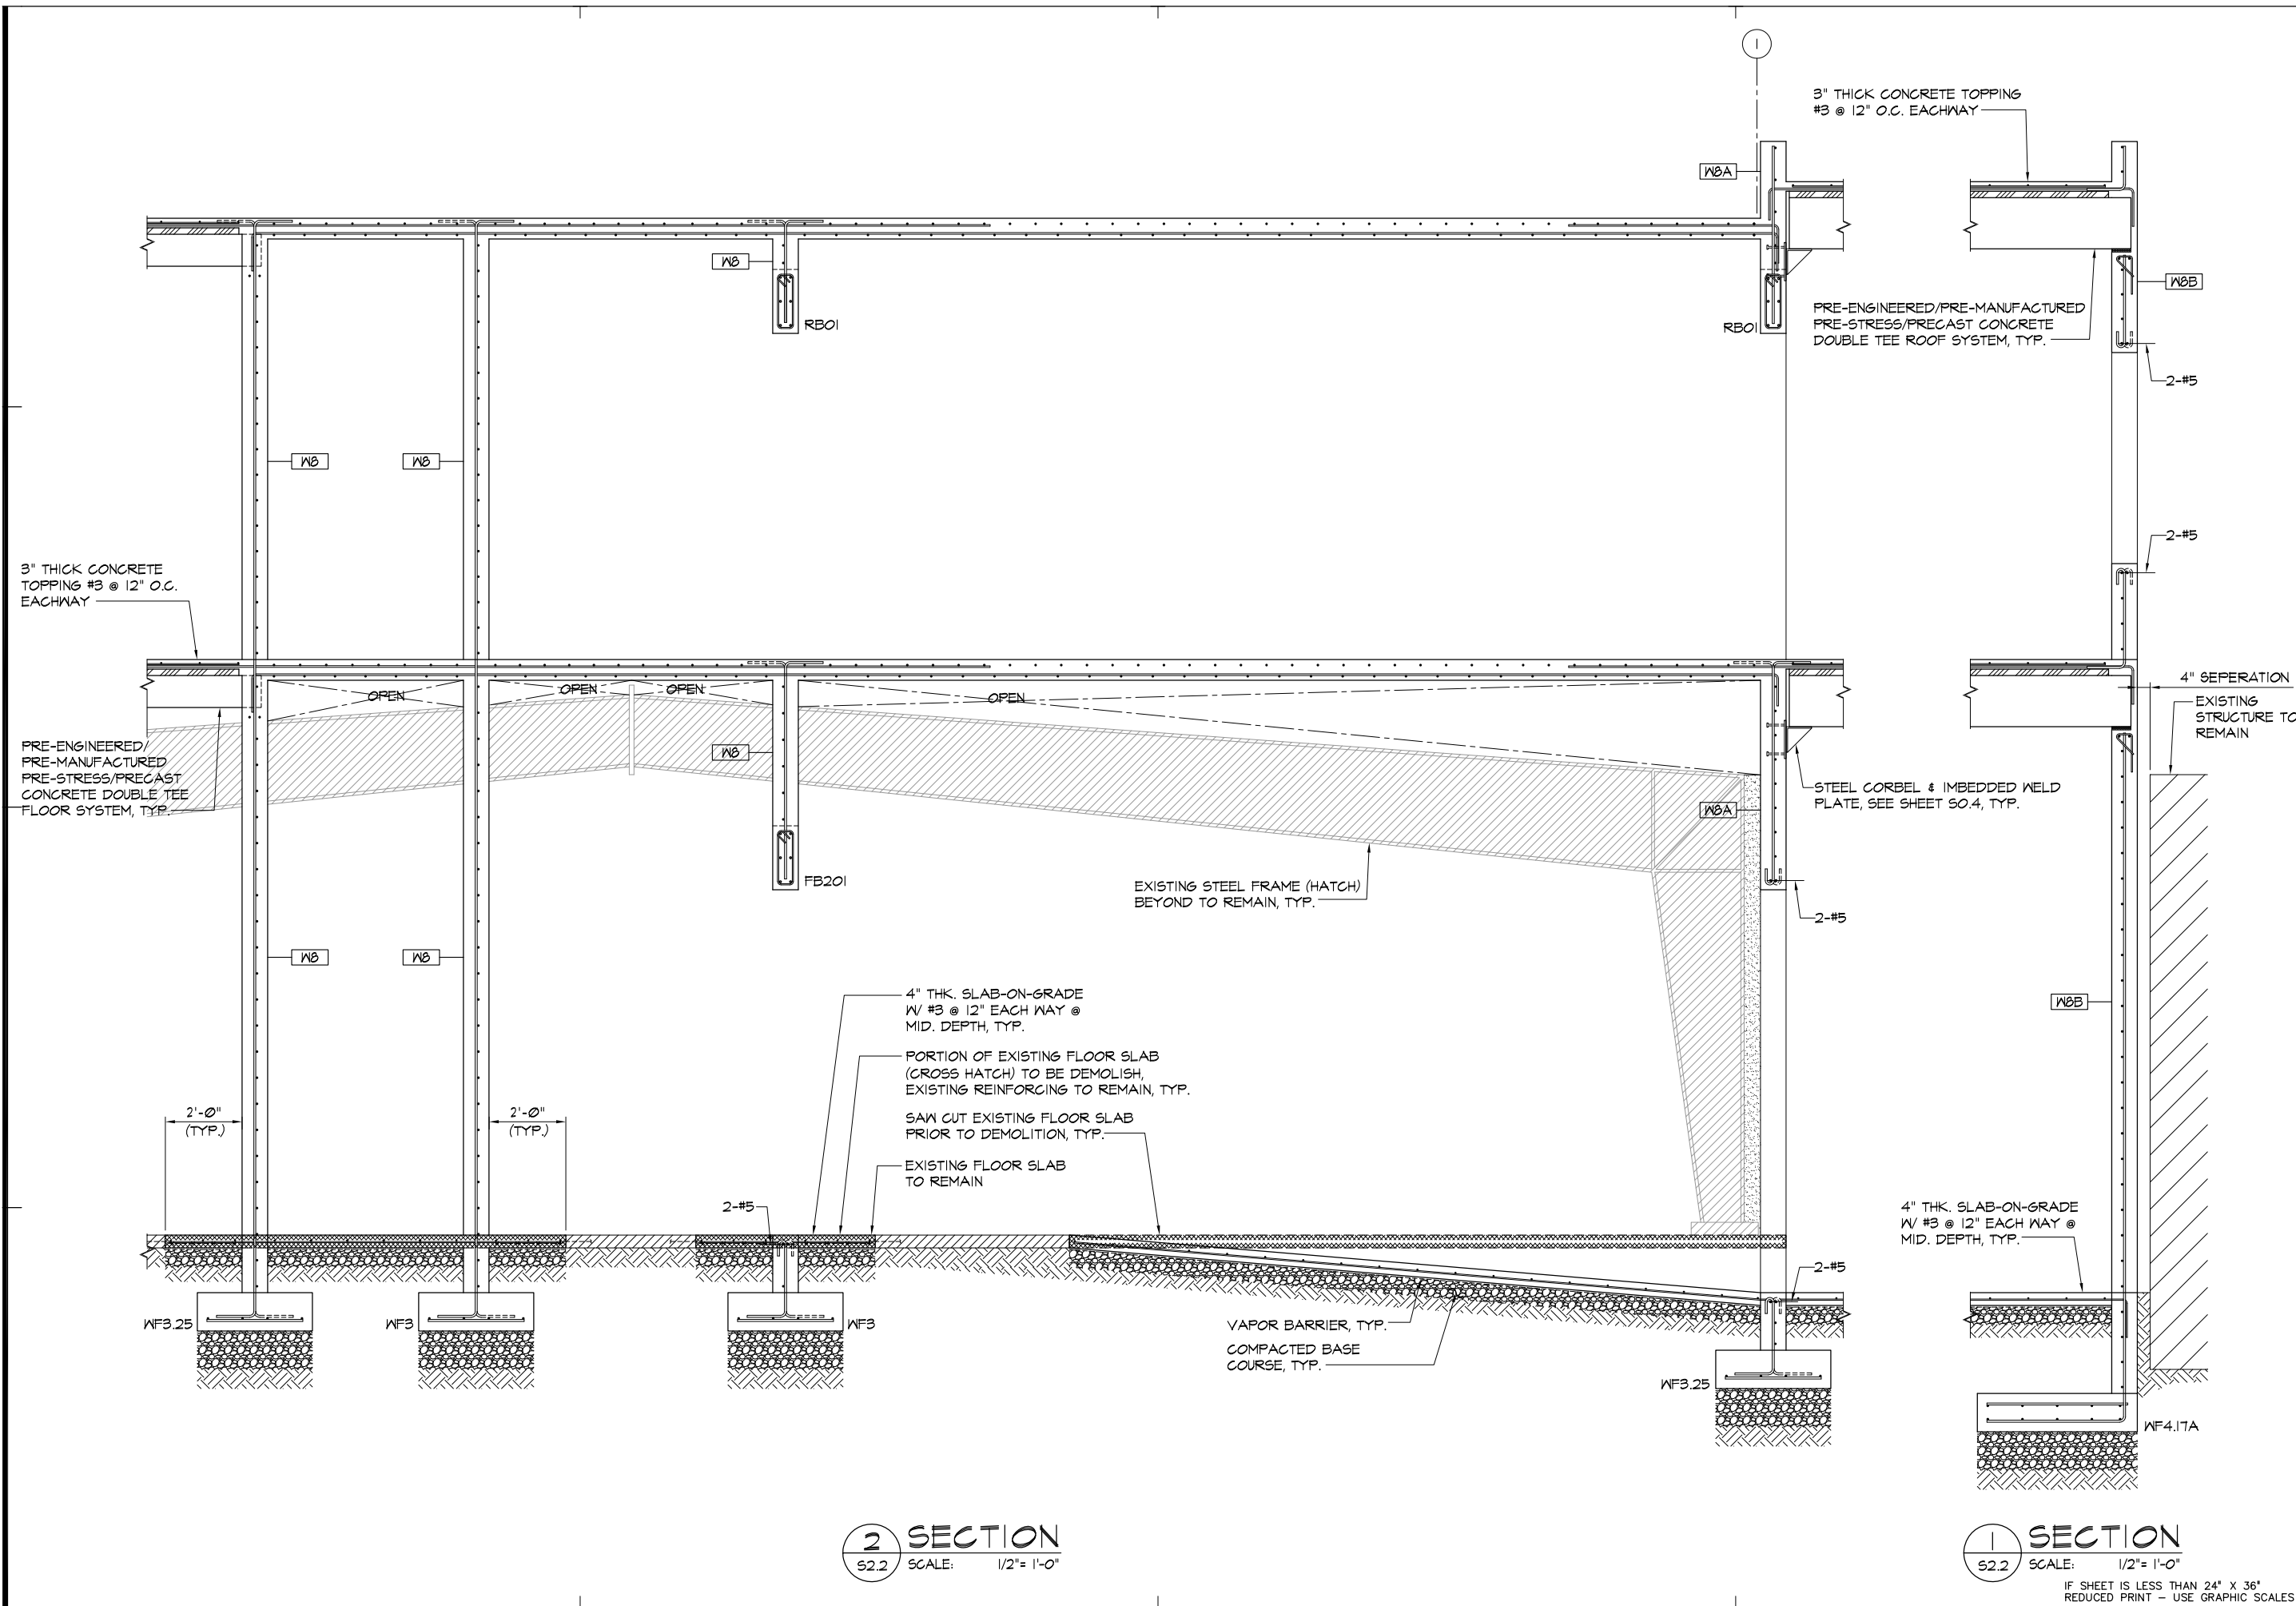

REVISIONS		
No.	Description	Date
TRMA Taniguchi Ruth Makio Architects 100 Cliff Business Center, P.O. Box EA, Agaña, GU 96910 Tel.: (671) 475-8772 • Fax: (671) 472-3381 Architecture Planning Interior Design		
dueñas camacho • ENGINEERING (CIVIL/STRUCTURAL) • CONSTRUCTION MANAGEMENT • PLANNING • ENVIRONMENTAL SERVICES • SURVEYING • DEVELOPMENT CONSULTATION • GEOGRAPHIC INFORMATION SYSTEMS P.O. Box 8900 Tamuning, Guam 96931		
BID DOCUMENTS		
THOMAS P. CAMACHO ARTIFICIAL NO. 752 STRUCTURAL EXP. 04-30-13 GUAM PROFESSIONAL ENGINEER I HEREBY CERTIFY THAT THIS PLAN WAS PREPARED BY ME OR UNDER MY DIRECT SUPERVISION DATE: _____		
Project:		
GCC		
BLDG 200 RENOVATION		
Title:		
SECTIONS		
Designed: TPC		
Drawn: PCP		
Checked: TPC		
Supv: TPC		
Scale: AS SHOWN		
Date:		
Project No. 6611-07		AutoCAD File 661107-S2.2
Drawing No.		S2.2
Sheet No. _____ of _____		

 

REVISIONS		
No.	Description	Date

Taniguchi Ruth Makio Architects
 100 Cliff Business Center, P.O. Box EA, Agaña, GU 96910
 Tel.: (787) 475-8772 • Fax.: (787) 472-3381

Architecture
Planning
Interior Design

dueñas camacho

ARCHITECTS INC.

- ENGINEERING (CIVIL/STRUCTURAL)
- CONSTRUCTION MANAGEMENT • PLANNING
- ENVIRONMENTAL SERVICES • SURVEYING
- DEVELOPMENT CONSULTATION
- GEOGRAPHIC INFORMATION SYSTEMS

P.O. Box 9920 Tamuning, Guam 96931

BID DOCUMENTS

CERTIFICATE OF QUALIFICATION NO. 752 STRUCTURAL EXP. 04-30-18 THOMAS P. CAMACHO PROFESSIONAL ENGINEER GUAM

I HEREBY CERTIFY THAT THIS PLAN WAS PREPARED BY ME OR UNDER MY DIRECT SUPERVISION

DATE: _____

Project:

GCC

BLDG 200 RENOVATION

Title:

SECTIONS

Designed: TPC

Drawn: PCF

Checked: TPC

Supv: TPC

Scale: AS SHOWN





Date:

Project No. 6611-O7 AutoCAD File 6611O7-S2.3

Drawing No.

S2.3

Sheet No. _____ of _____

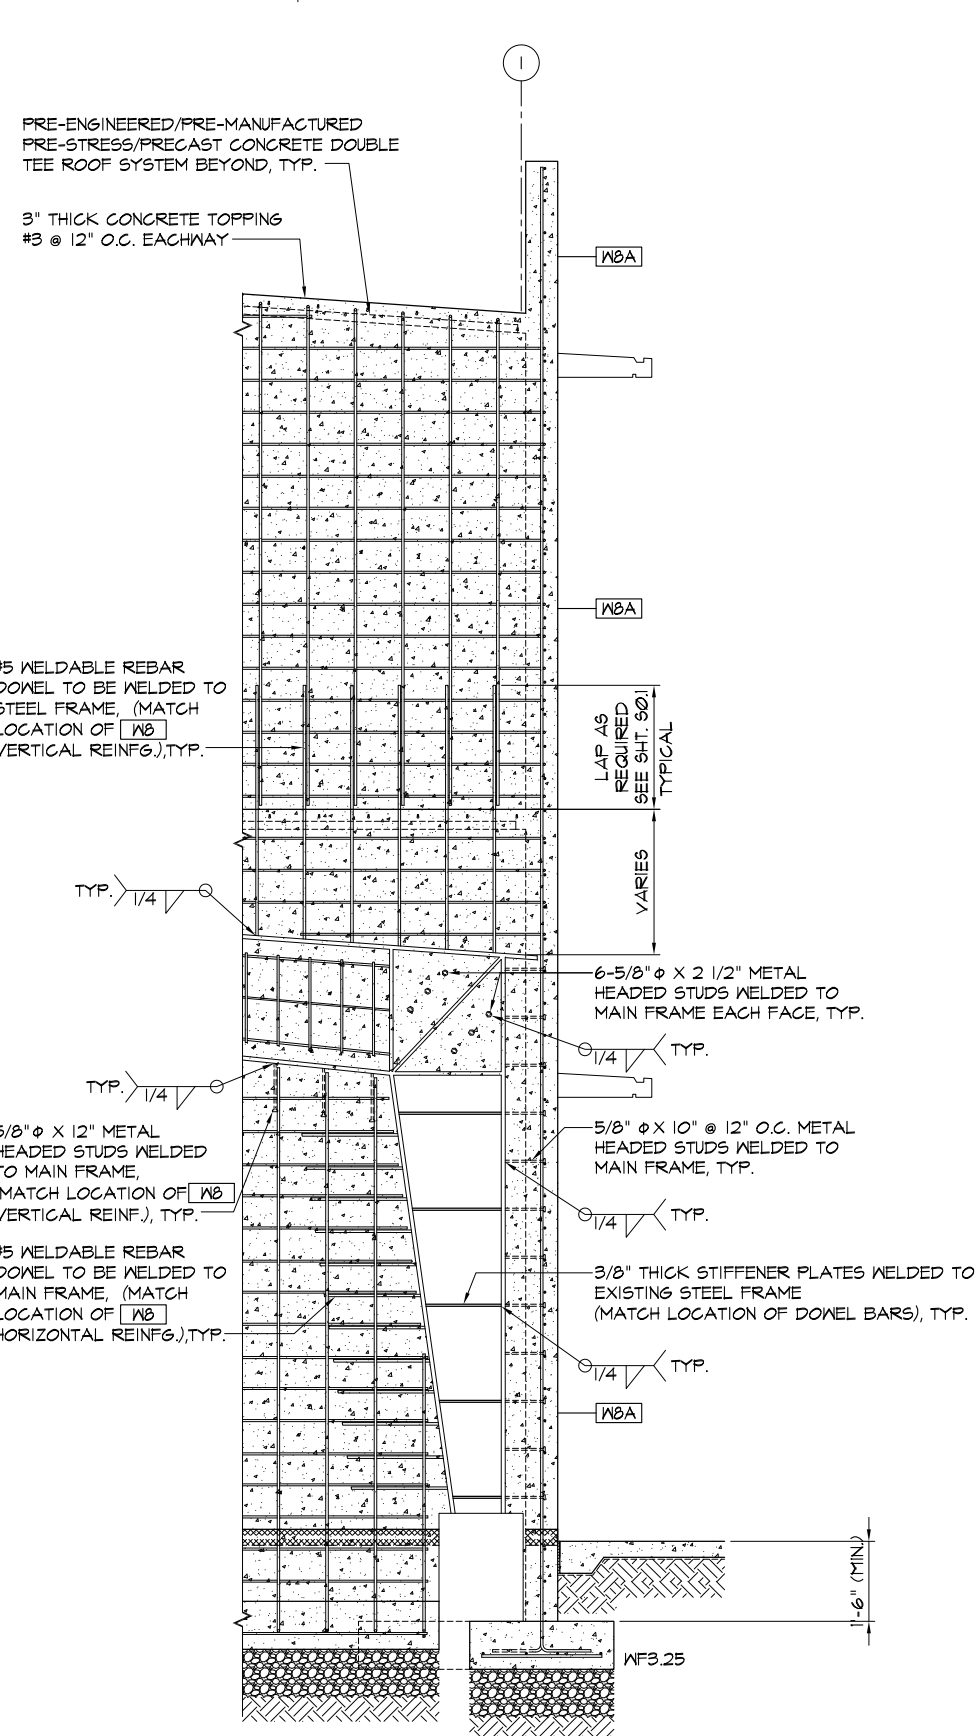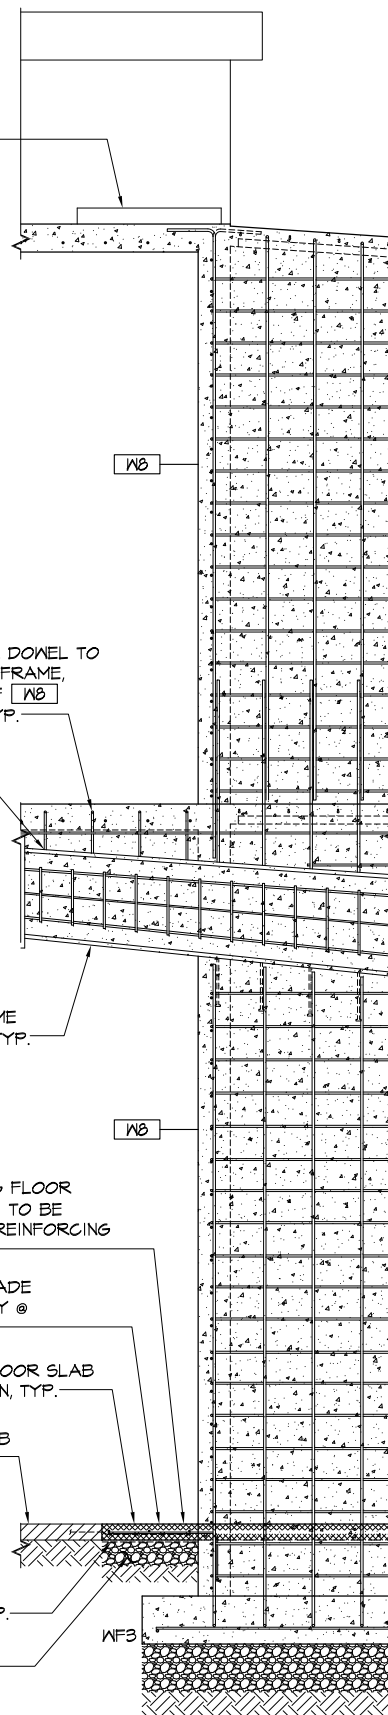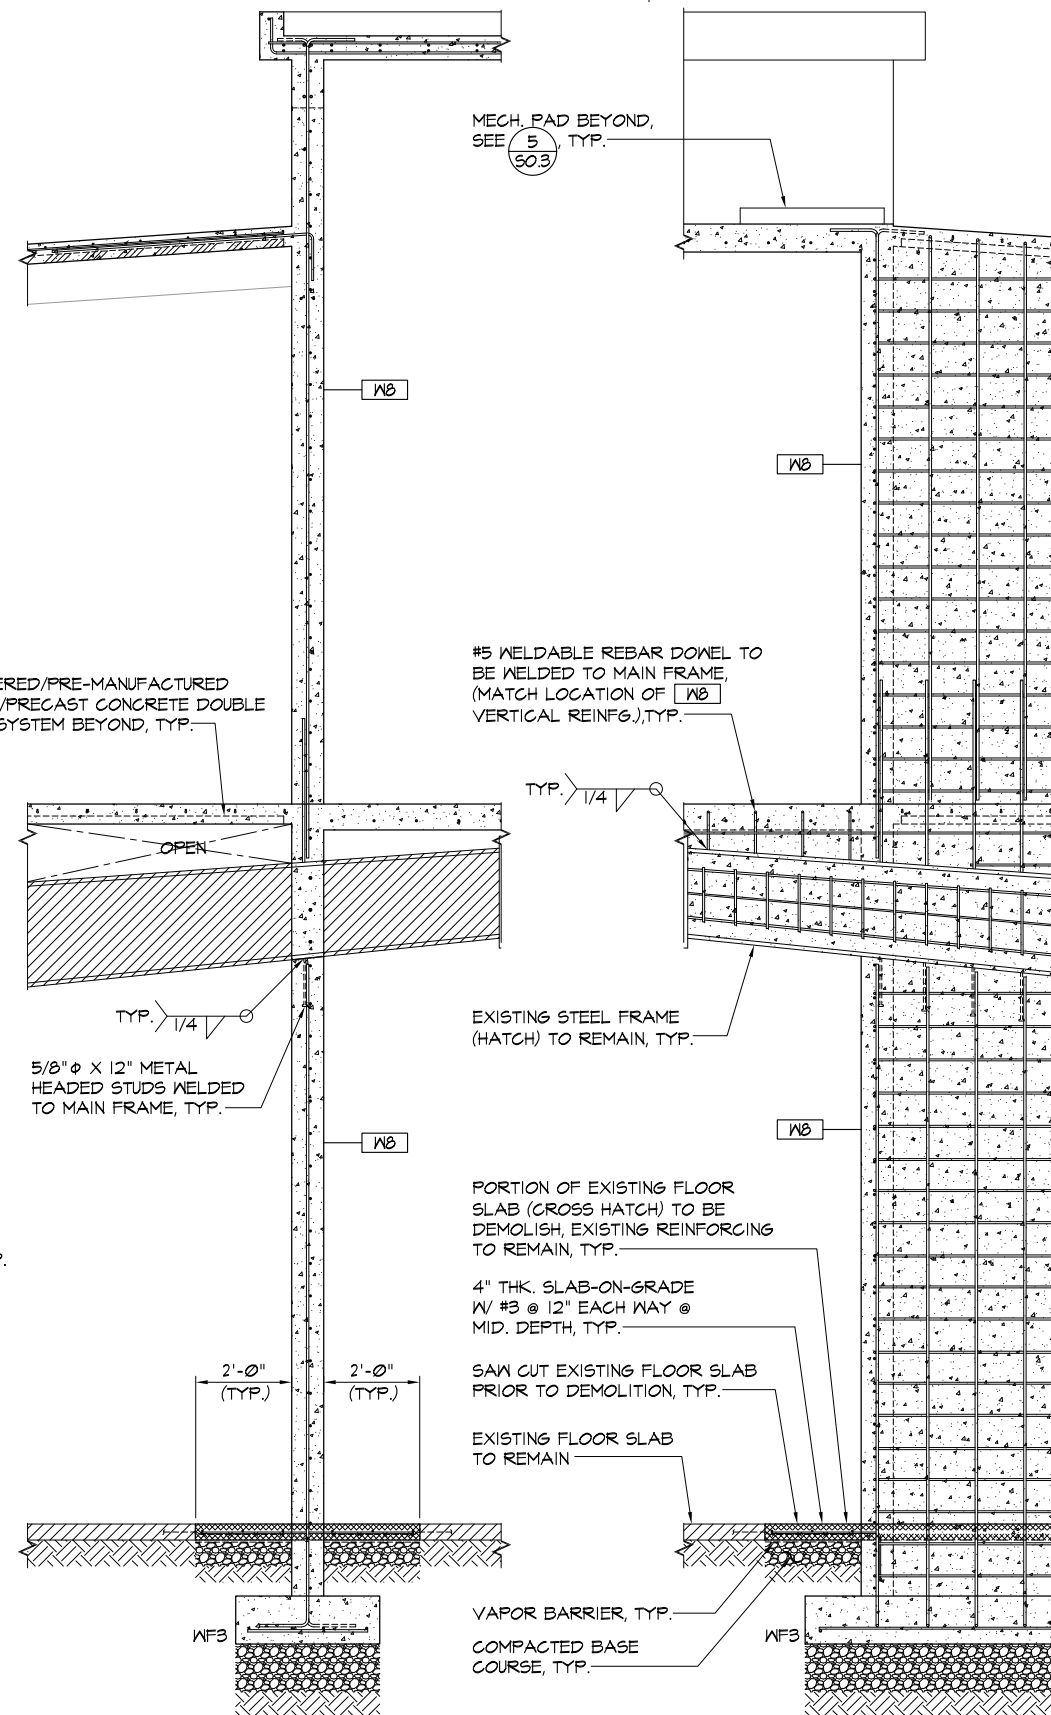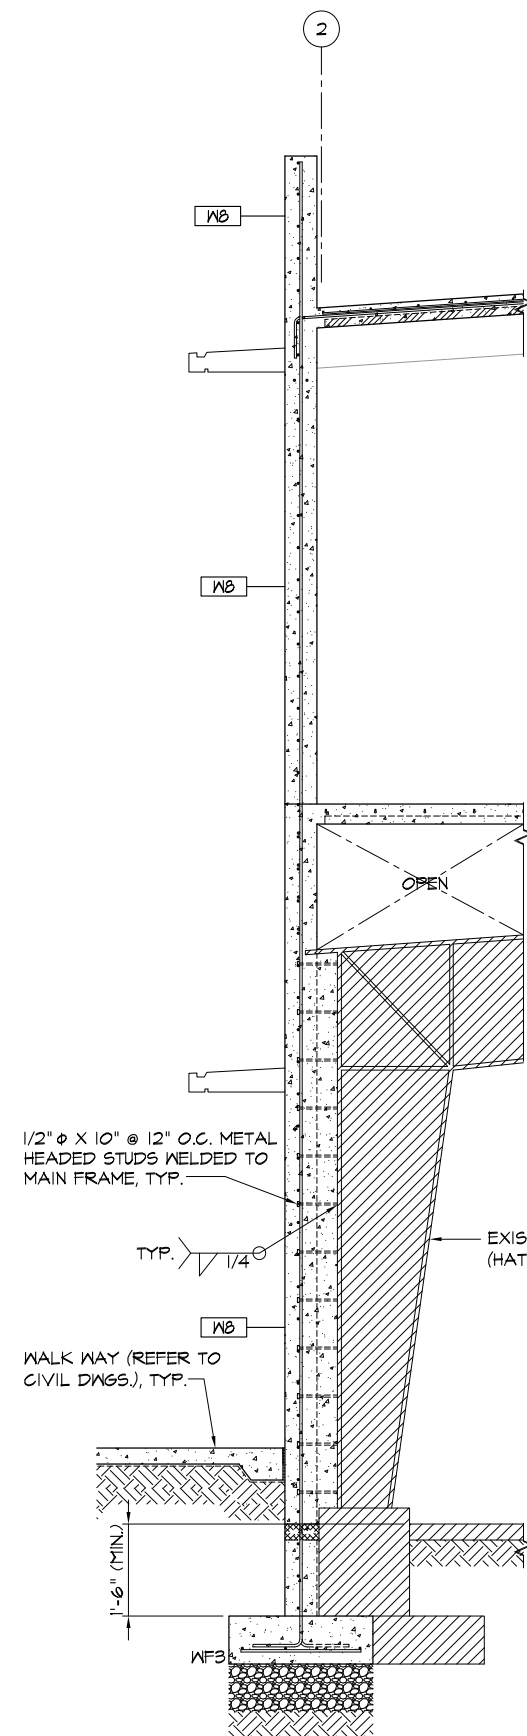

NOTE:

EXACT LOCATION, SIZE AND DEPTH OF EXISTING COLUMN FOOTING AND PEDESTAL SHALL BE FIELD VERIFIED. THE CONTRACTOR SHALL NOTIFY THE ENGINEER IF ACTUAL CONDITIONS DIFFER FROM WHAT IS SHOWN.

REVISIONS

No.	Description	Date

TRMA

Taniguchi Ruth Makio Architects
100 Cliff Business Center, P.O. Box EA, Agaña, GU 96910
Tel.: (671) 475-8772 • Fax: (671) 472-3381

Architecture
Planning
Interior Design

dueñas camacho

ENGINEERING (CIVIL/STRUCTURAL)
CONSTRUCTION MANAGEMENT • PLANNING
ENVIRONMENTAL SERVICES • SURVEYING
DEVELOPMENT CONSULTATION
GEOGRAPHIC INFORMATION SYSTEMS
P.O. Box 8900 Tancón, Guam 96931

BID DOCUMENTS



I HEREBY CERTIFY THAT THIS PLAN WAS PREPARED BY ME OR UNDER MY DIRECT SUPERVISION
DATE: _____

Project:

GCC
BLDG 200 RENOVATION

Title:

SECTIONS

Designed:

TPC

Drawn:

PCP

Checked:

TPC

Supv:

TPC

Scale:

AS SHOWN

Date:


Project No. AutoCAD File
6611-07 661107-S2.4

Drawing No.


S2.4

Sheet No. _____ of _____


IF SHEET IS LESS THAN 24" X 36"
REDUCED PRINT - USE GRAPHIC SCALES

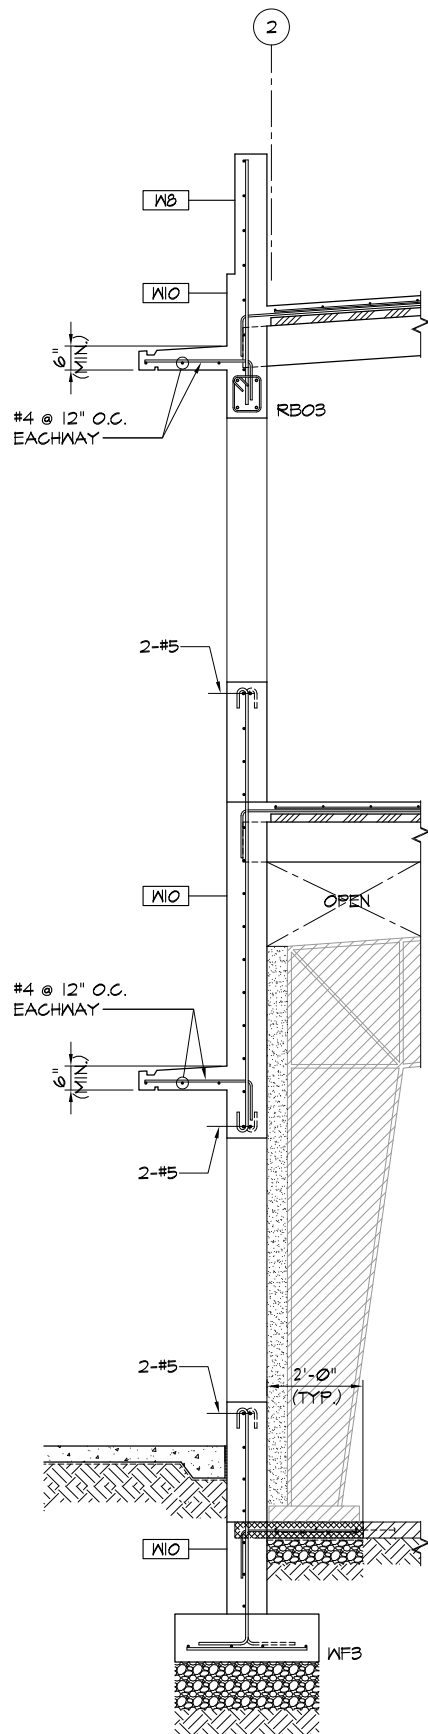


4 SECTION
S2.5 SCALE: 1/2" = 1'-0"

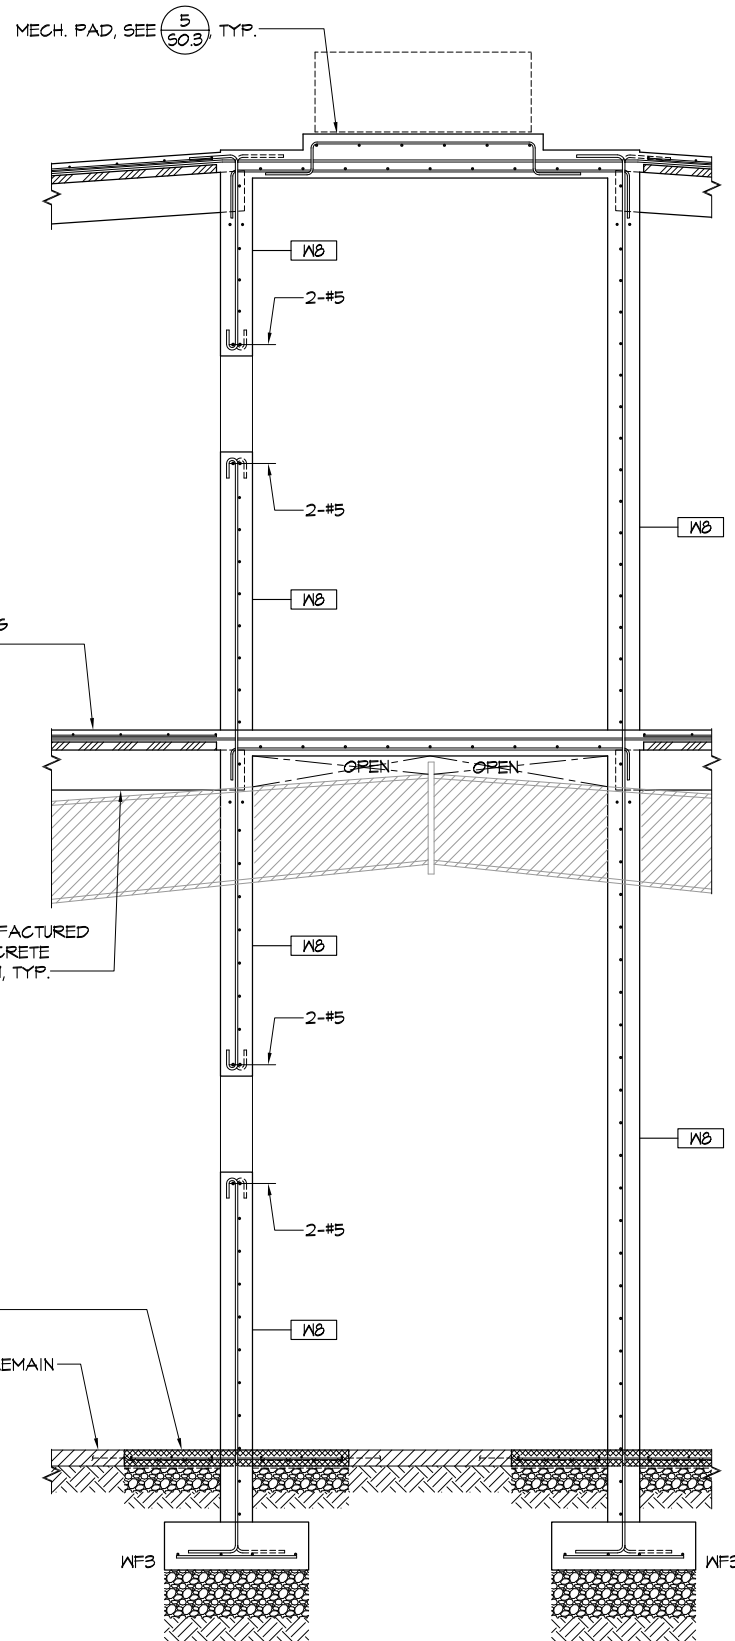

3 SECTION
S2.5 SCALE: 1/2" = 1'-0"

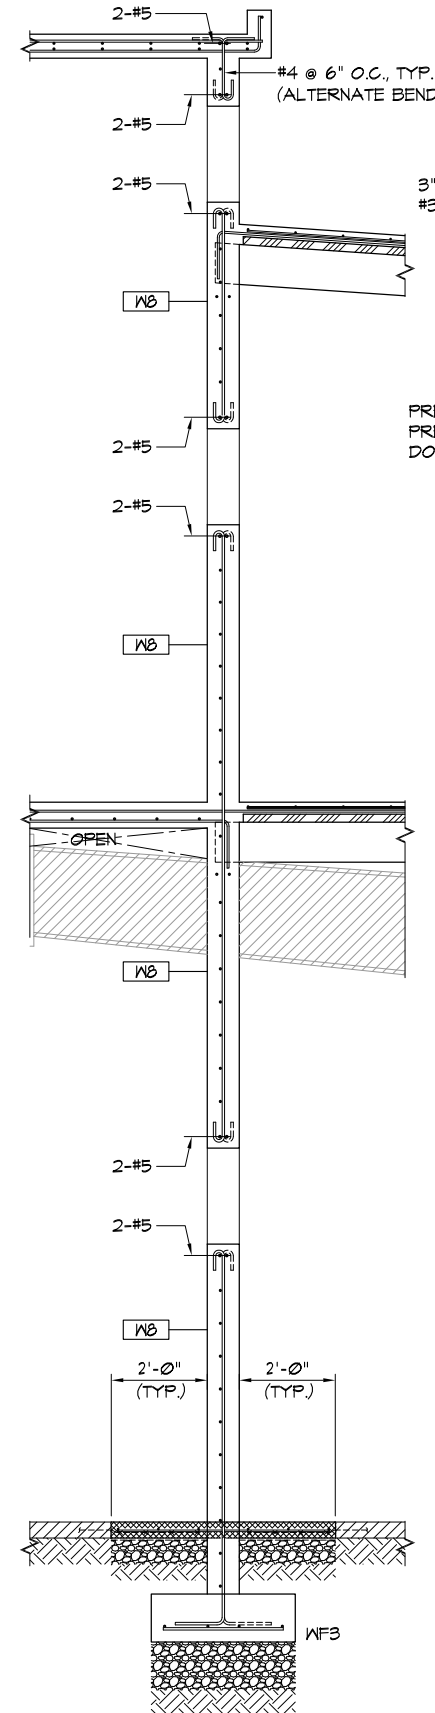


2 SECTION
S2.5 SCALE: 1/2" = 1'-0"

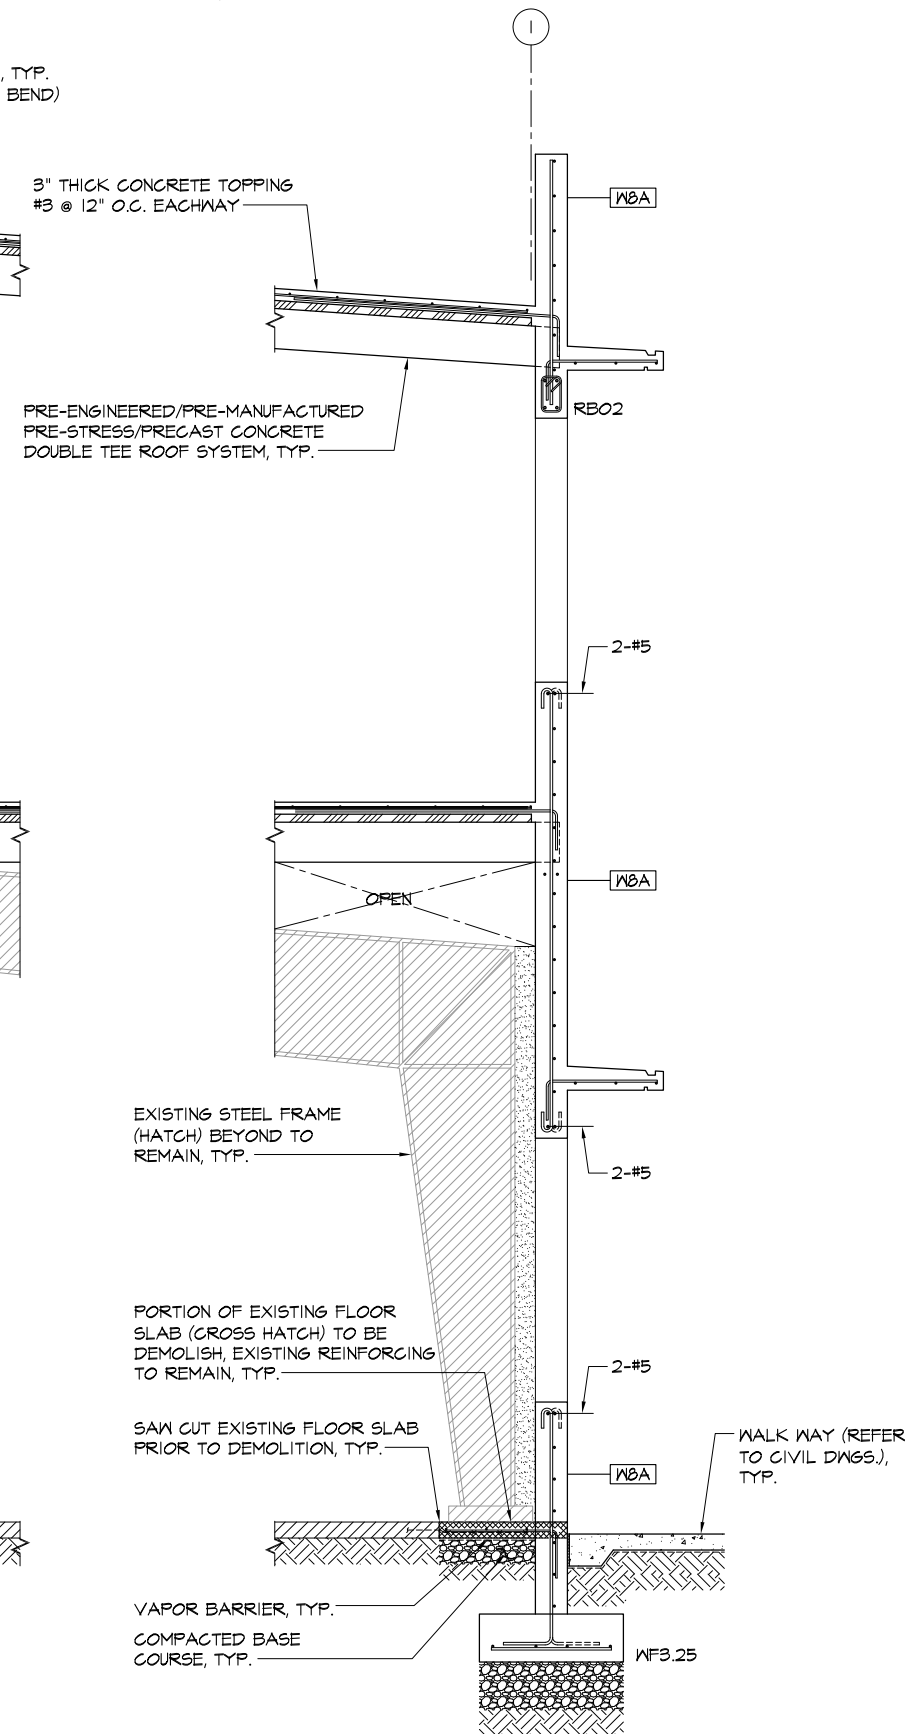


1 SECTION
S2.5 SCALE: 1/2" = 1'-0"

IF SHEET IS LESS THAN 24" X 36"
REDUCED PRINT - USE GRAPHIC SCALES

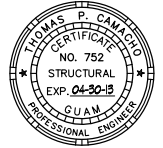REVISIONS		
No.	Description	Date
TRMA Taniguchi Ruth Makio Architects 100 Cliff Business Center, P.O. Box EA, Agaña, GU 96910 Tel.: (671) 475-8772 • Fax: (671) 472-3381 Architecture Planning Interior Design		
dueñas camacho • ENGINEERING (CIVIL/STRUCTURAL) • CONSTRUCTION MANAGEMENT • PLANNING • ENVIRONMENTAL SERVICES • SURVEYING • DEVELOPMENT CONSULTATION • GEOGRAPHIC INFORMATION SYSTEMS P.O. Box 8900 Tamuning, Guam 96931		
BID DOCUMENTS		
 I HEREBY CERTIFY THAT THIS PLAN WAS PREPARED BY ME OR UNDER MY DIRECT SUPERVISION DATE: _____		
Project: GCC BLDG 200 RENOVATION		
Title: SECTIONS		
Designed: TPC Drawn: PCP Checked: TPC Supv: TPC Scale: AS SHOWN Date: _____ Project No. 6611-07 AutoCAD File 661107-S2.5 Drawing No.		
S2.5 Sheet No. _____ of _____		

[illegible]

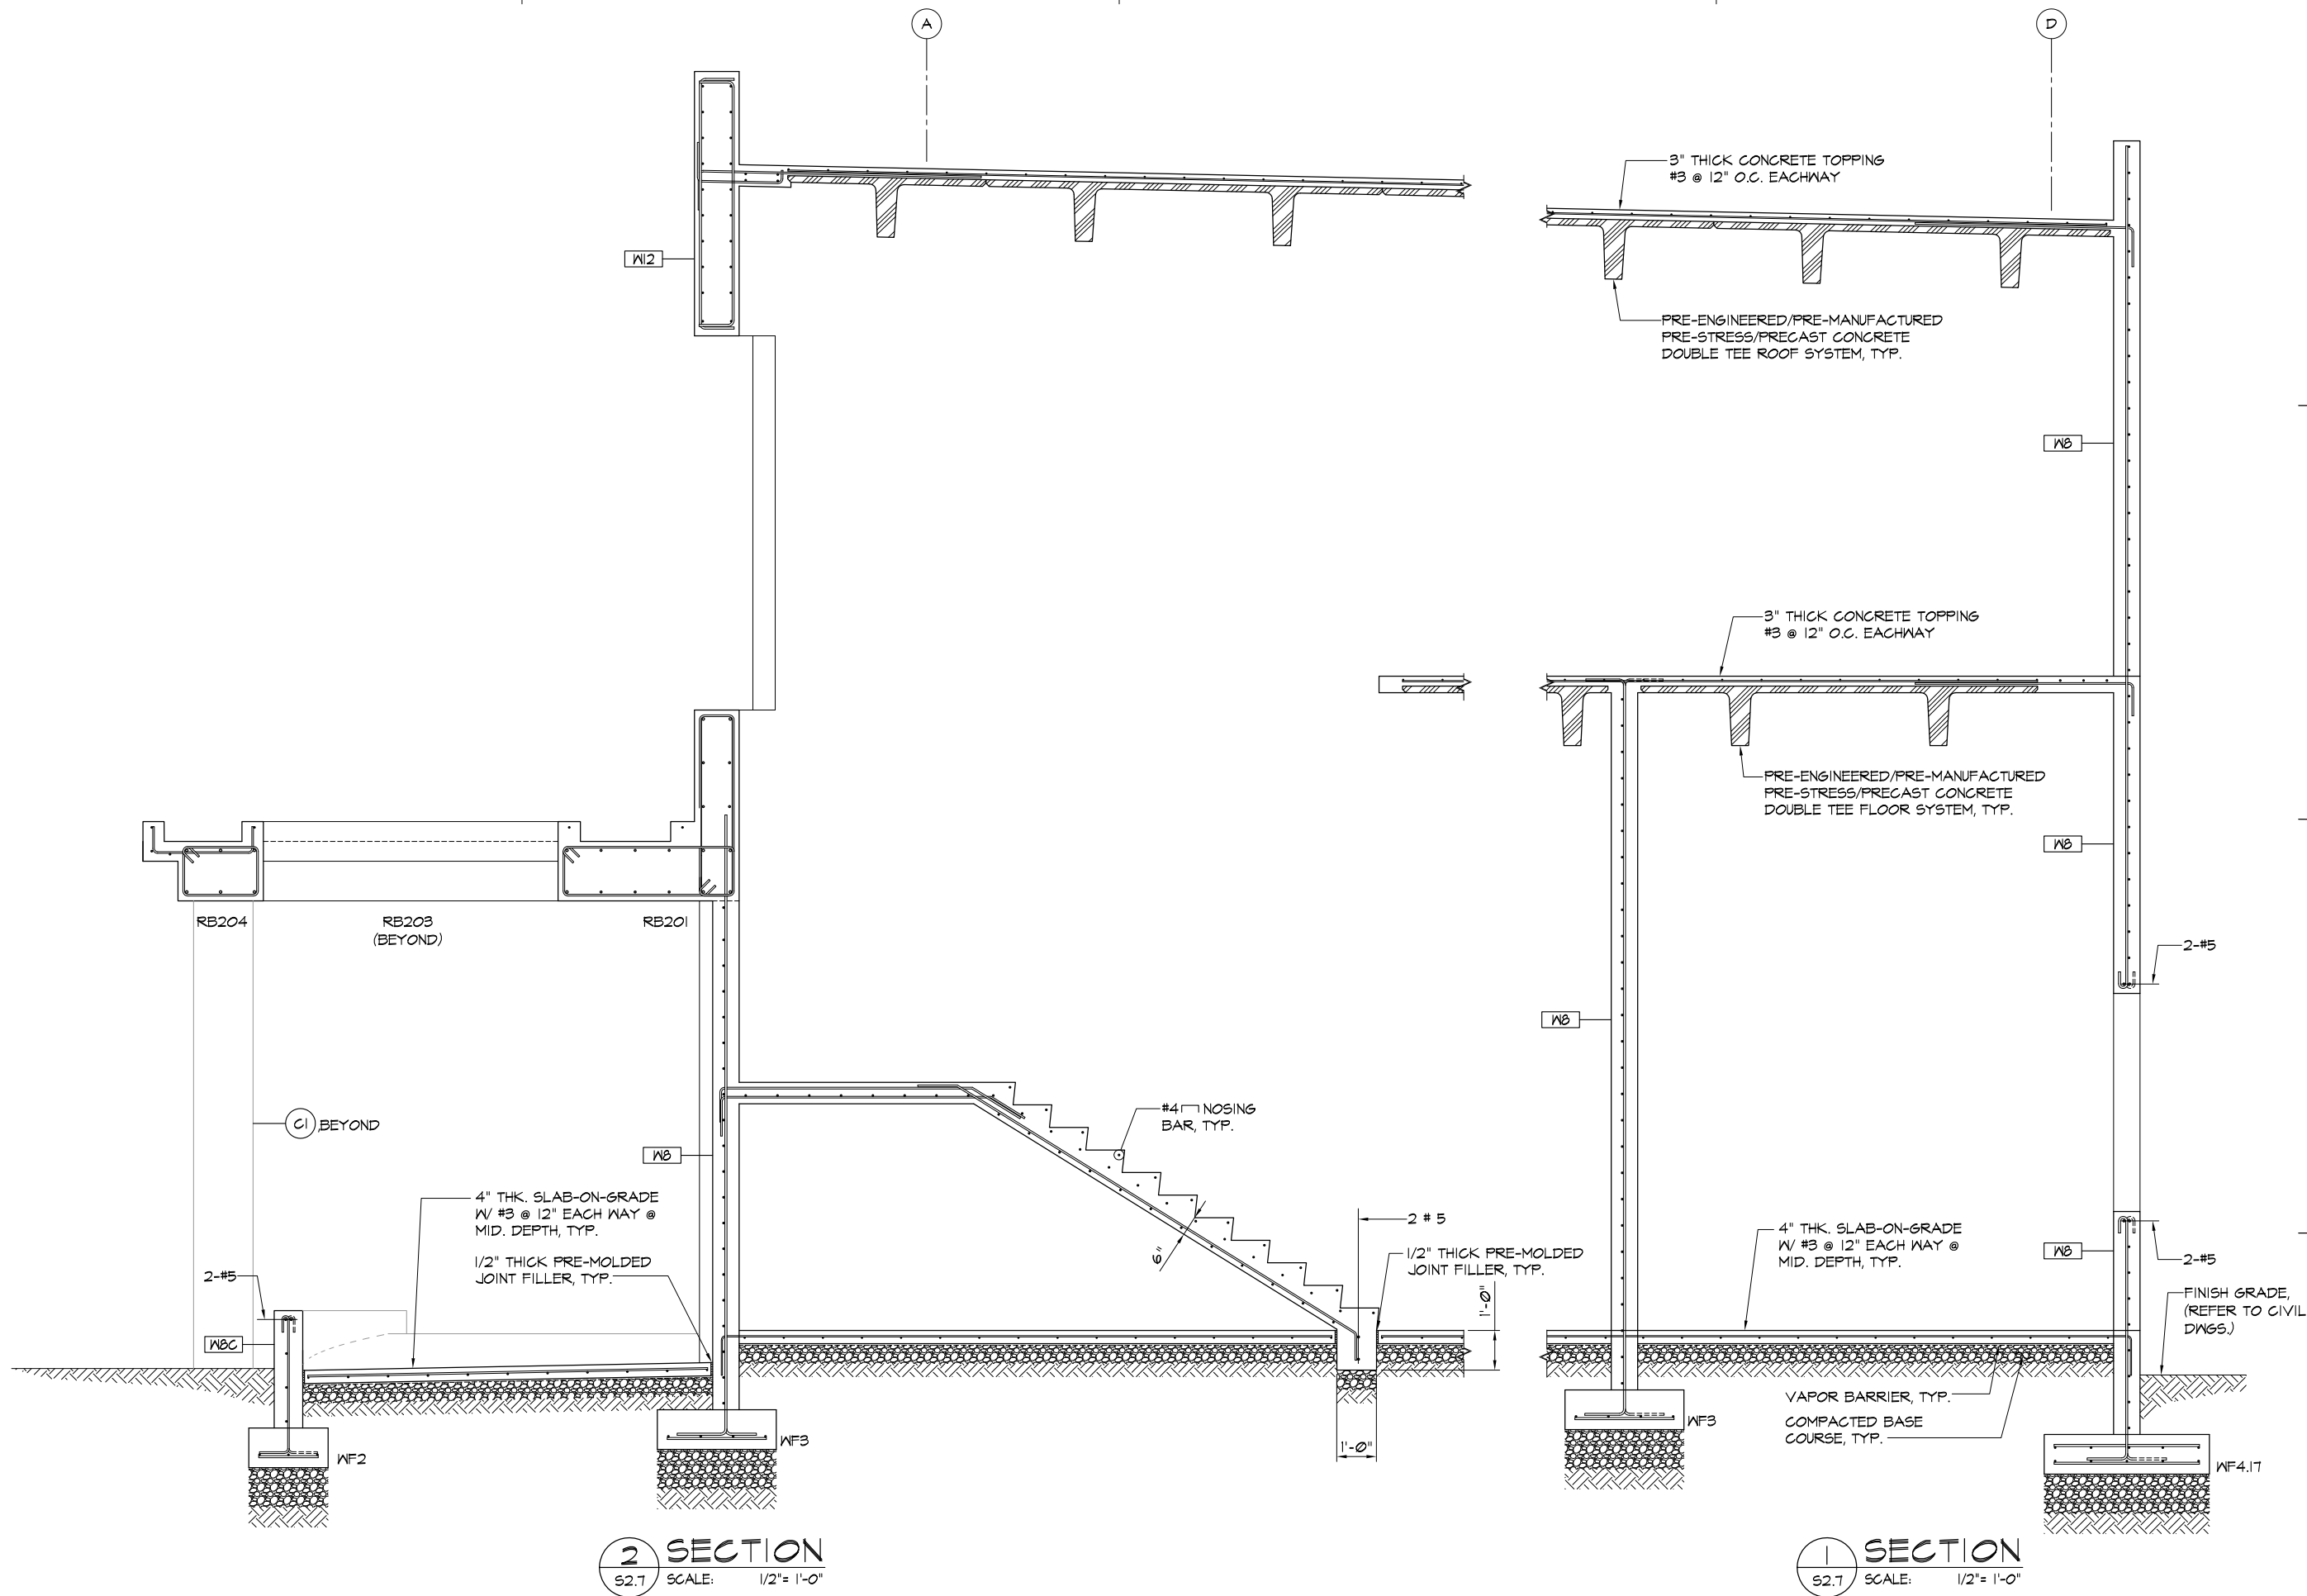

REVISIONS		
No.	Description	Date

TRMA
Taniguchi Ruth Makio Architects
100 Cliff Business Center, P.O. Box EA, Agaña, GU 96910
Tel.: (671) 475-8772 • Fax.: (671) 472-3381
Architecture
Planning
Interior Design

dueñas camacho
• ENGINEERING (CIVIL/STRUCTURAL)
• CONSTRUCTION MANAGEMENT • PLANNING
• ENVIRONMENTAL SERVICES • SURVEYING
• DEVELOPMENT CONSULTATION
• GEOGRAPHIC INFORMATION SYSTEMS
P.O. Box 8900 Tamuning, Guam 96931

BID DOCUMENTS

I HEREBY CERTIFY THAT THIS PLAN WAS PREPARED BY ME OR UNDER MY DIRECT SUPERVISION
DATE: _____


Project:
GCC
BLDG 200 RENOVATION

Title:
SECTIONS

Designed: TPC
Drawn: PCP
Checked: TPC
Supv: TPC
Scale: AS SHOWN
Date:
Project No. 6611-07 AutoCAD File 661107-S2.7
Drawing No.

S2.7
Sheet No. _____ of _____

IF SHEET IS LESS THAN 24" X 36"
REDUCED PRINT - USE GRAPHIC SCALES

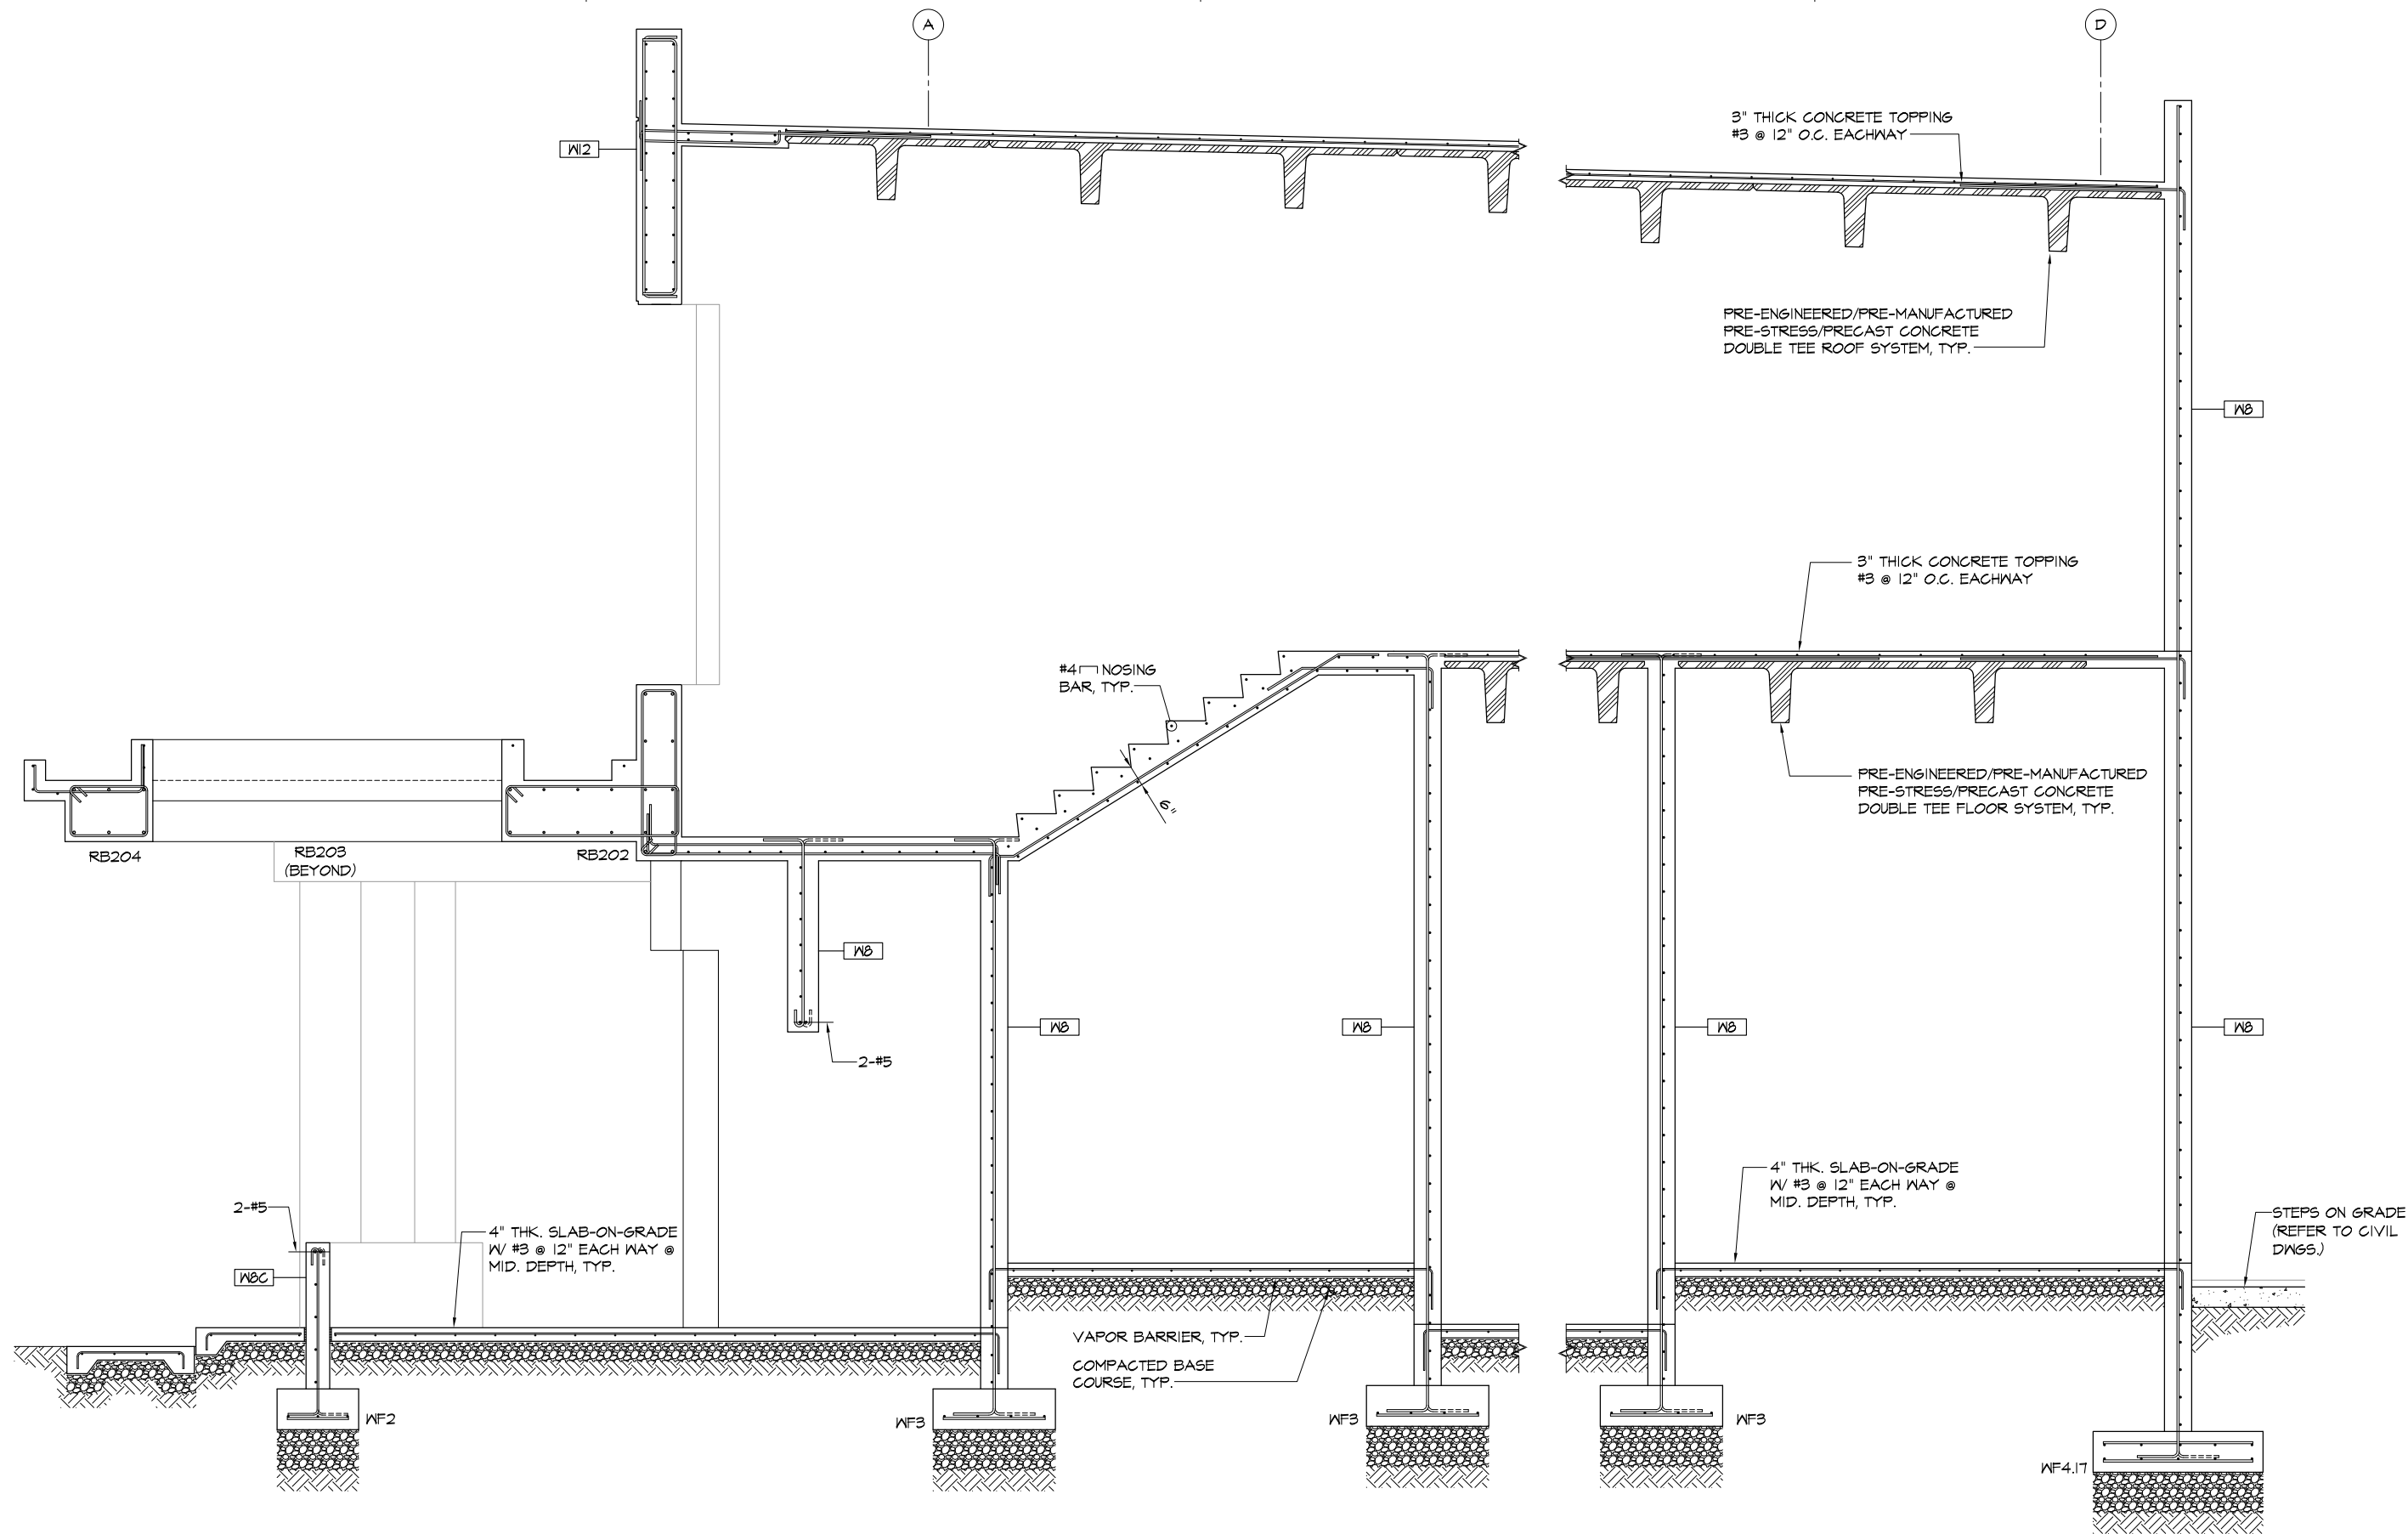


2 SECTION
S2.8 SCALE: 1/2" = 1'-0"


1 SECTION
S2.8 SCALE: 1/2" = 1'-0"

IF SHEET IS LESS THAN 24" X 36"
REDUCED PRINT - USE GRAPHIC SCALES

REVISIONS		
No.	Description	Date
TRMA Taniguchi Ruth Makio Architects 100 Cliff Business Center, P.O. Box EA, Agaña, GU 96910 Tel.: (671) 475-8772 • Fax.: (671) 472-3381 Architecture Planning Interior Design		
dueñas camacho • ENGINEERING (CIVIL/STRUCTURAL) • • CONSTRUCTION MANAGEMENT • PLANNING • ENVIRONMENTAL SERVICES • SURVEYING • DEVELOPMENT CONSULTATION • GEOGRAPHIC INFORMATION SYSTEMS P.O. Box 8900 Tancos, Guam 96931		
BID DOCUMENTS		
THOMAS P. CAMACHO NO. 752 STRUCTURAL EXP. 04-30-15 GUAM PROFESSIONAL ENGINEER I HEREBY CERTIFY THAT THIS PLAN WAS PREPARED BY ME OR UNDER MY DIRECT SUPERVISION DATE: _____		
Project: GCC BLDG 200 RENOVATION		
Title: SECTIONS		
Designed: TPC		
Drawn: PCP		
Checked: TPC		
Supv: TPC		
Scale: AS SHOWN		
Date:		
Project No. 6611-07		AutoCAD File 661107-S2.8
Drawing No.		
S2.8		
Sheet No. _____ of _____		

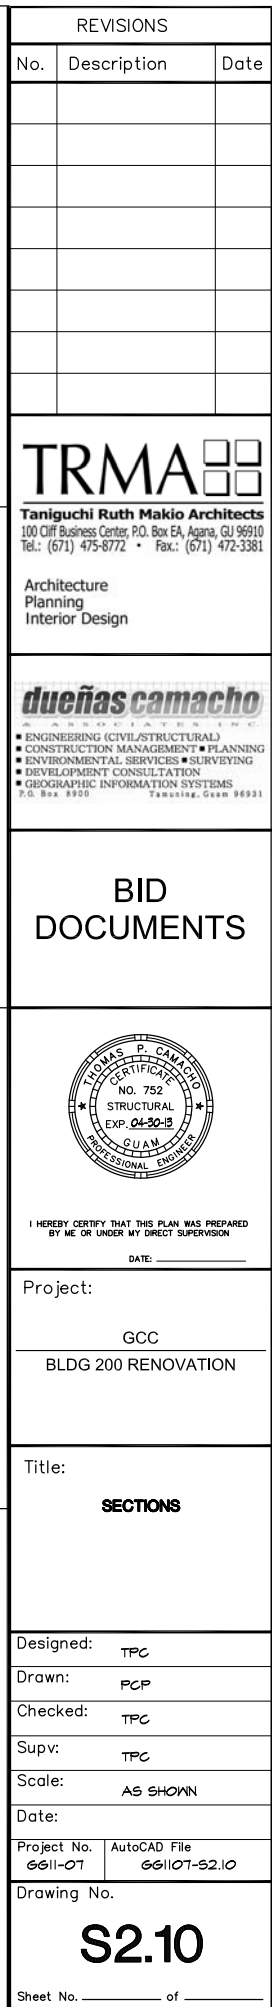


IF SHEET IS LESS THAN 24" X 36"
REDUCED PRINT - USE GRAPHIC SCALES

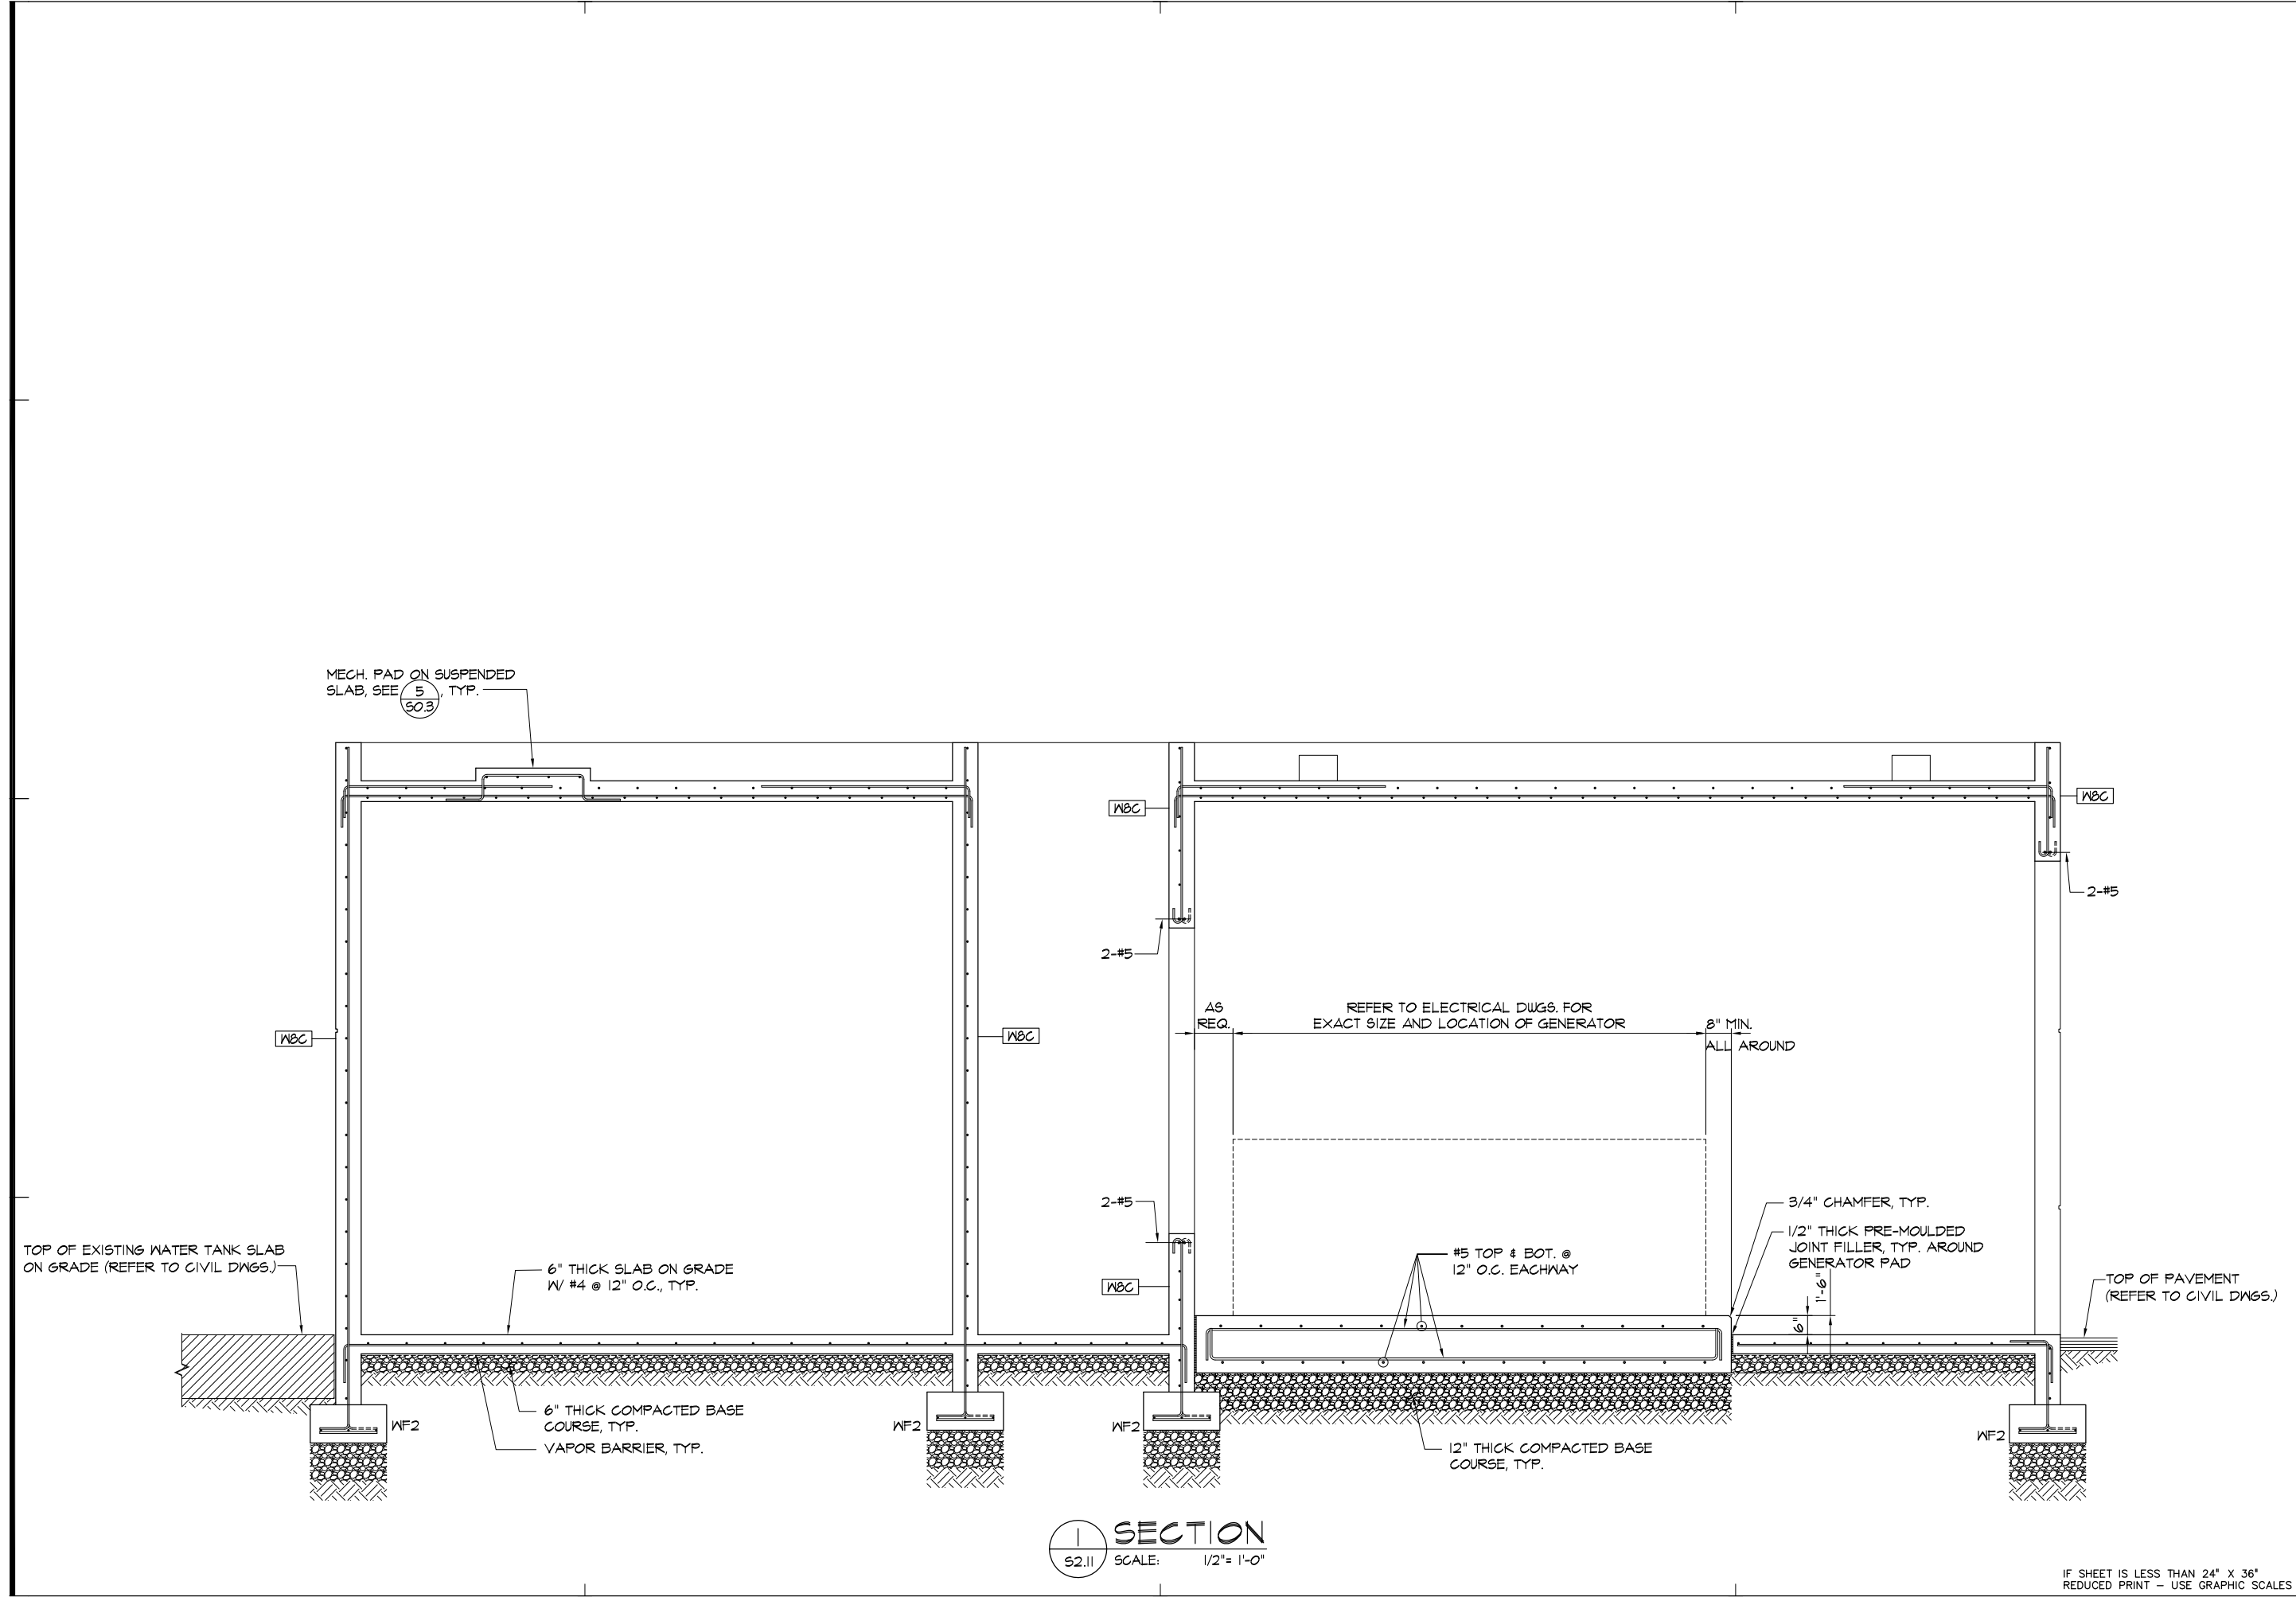


REVISIONS		
No.	Description	Date
TRMA Taniguchi Ruth Makio Architects 100 Cliff Business Center, P.O. Box EA, Agaña, GU 96910 Tel.: (671) 475-8772 • Fax: (671) 472-3381 Architecture Planning Interior Design		
dueñas camacho • ENGINEERING (CIVIL/STRUCTURAL) • CONSTRUCTION MANAGEMENT • PLANNING • ENVIRONMENTAL SERVICES • SURVEYING • DEVELOPMENT CONSULTATION • GEOGRAPHIC INFORMATION SYSTEMS P.O. Box 8900 Tamuning, Guam 96931		
BID DOCUMENTS		
THOMAS P. CAMACHO CERTIFICATE NO. 752 STRUCTURAL EXP. 04-30-13 GUAM PROFESSIONAL ENGINEER I HEREBY CERTIFY THAT THIS PLAN WAS PREPARED BY ME OR UNDER MY DIRECT SUPERVISION DATE: _____		
Project: GCC BLDG 200 RENOVATION		
Title: SECTION		
Designed: TPC		
Drawn: PCP/TPCJ		
Checked: TPC		
Supv: TPC		
Scale: AS SHOWN		
Date:		
Project No. 6611-07		AutoCAD File 661107-S2.13
Drawing No.		
S2.11		
Sheet No. _____ of _____		

IF SHEET IS LESS THAN 24" X 36"
REDUCED PRINT – USE GRAPHIC SCALES

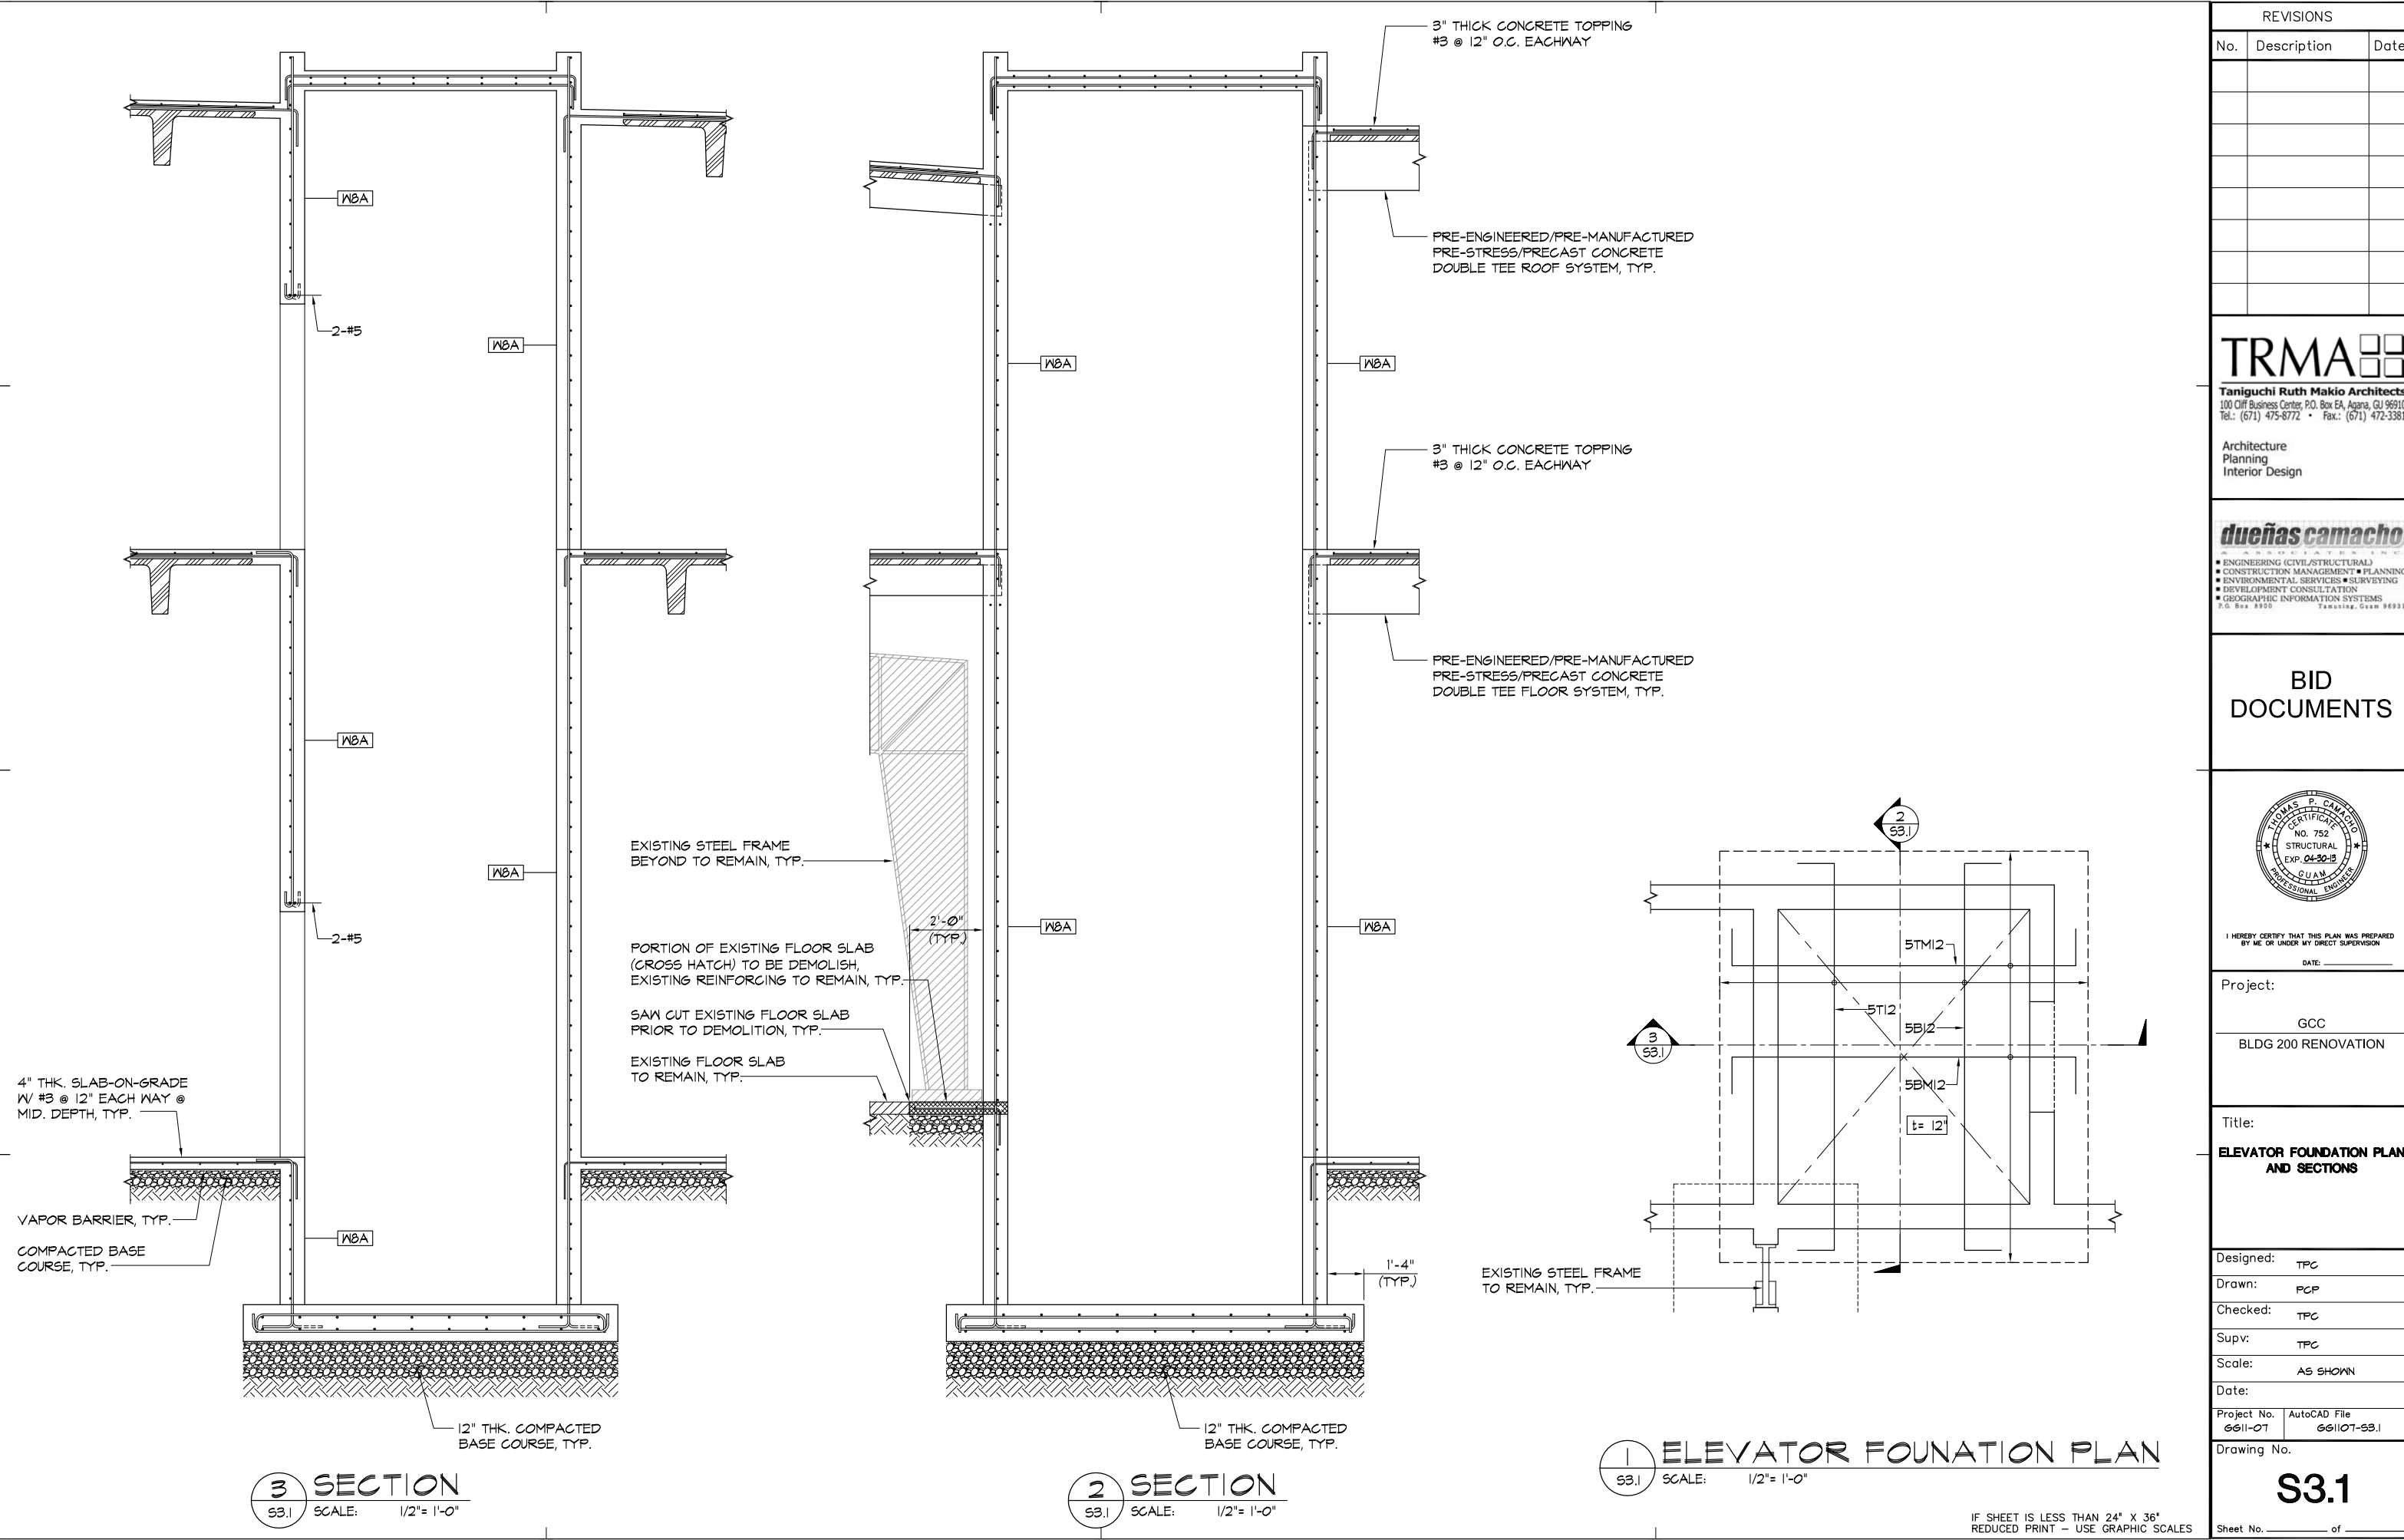

REVISIONS		
No.	Description	Date
TRMA Taniguchi Ruth Makio Architects 100 Cliff Business Center, P.O. Box EA, Agaña, GU 96910 Tel.: (671) 475-8772 • Fax.: (671) 472-3381 Architecture Planning Interior Design		
dueñas camacho • ENGINEERING (CIVIL/STRUCTURAL) • CONSTRUCTION MANAGEMENT • PLANNING • ENVIRONMENTAL SERVICES • SURVEYING • DEVELOPMENT CONSULTATION • GEOGRAPHIC INFORMATION SYSTEMS P.O. Box 8900 Tamuning, Guam 96931		
BID DOCUMENTS		
THOMAS P. CAMACHO NO. 752 STRUCTURAL EXP. 04-30-13 GUAM PROFESSIONAL ENGINEER I HEREBY CERTIFY THAT THIS PLAN WAS PREPARED BY ME OR UNDER MY DIRECT SUPERVISION DATE: _____		
Project: GCC BLDG 200 RENOVATION		
Title: ELEVATOR FOUNDATION PLAN AND SECTIONS		
Designed: TPC		
Drawn: PCP		
Checked: TPC		
Supv: TPC		
Scale: AS SHOWN		
Date:		
Project No. 6611-07		AutoCAD File 661107-S3.1
Drawing No.		S3.1
Sheet No. _____ of _____		

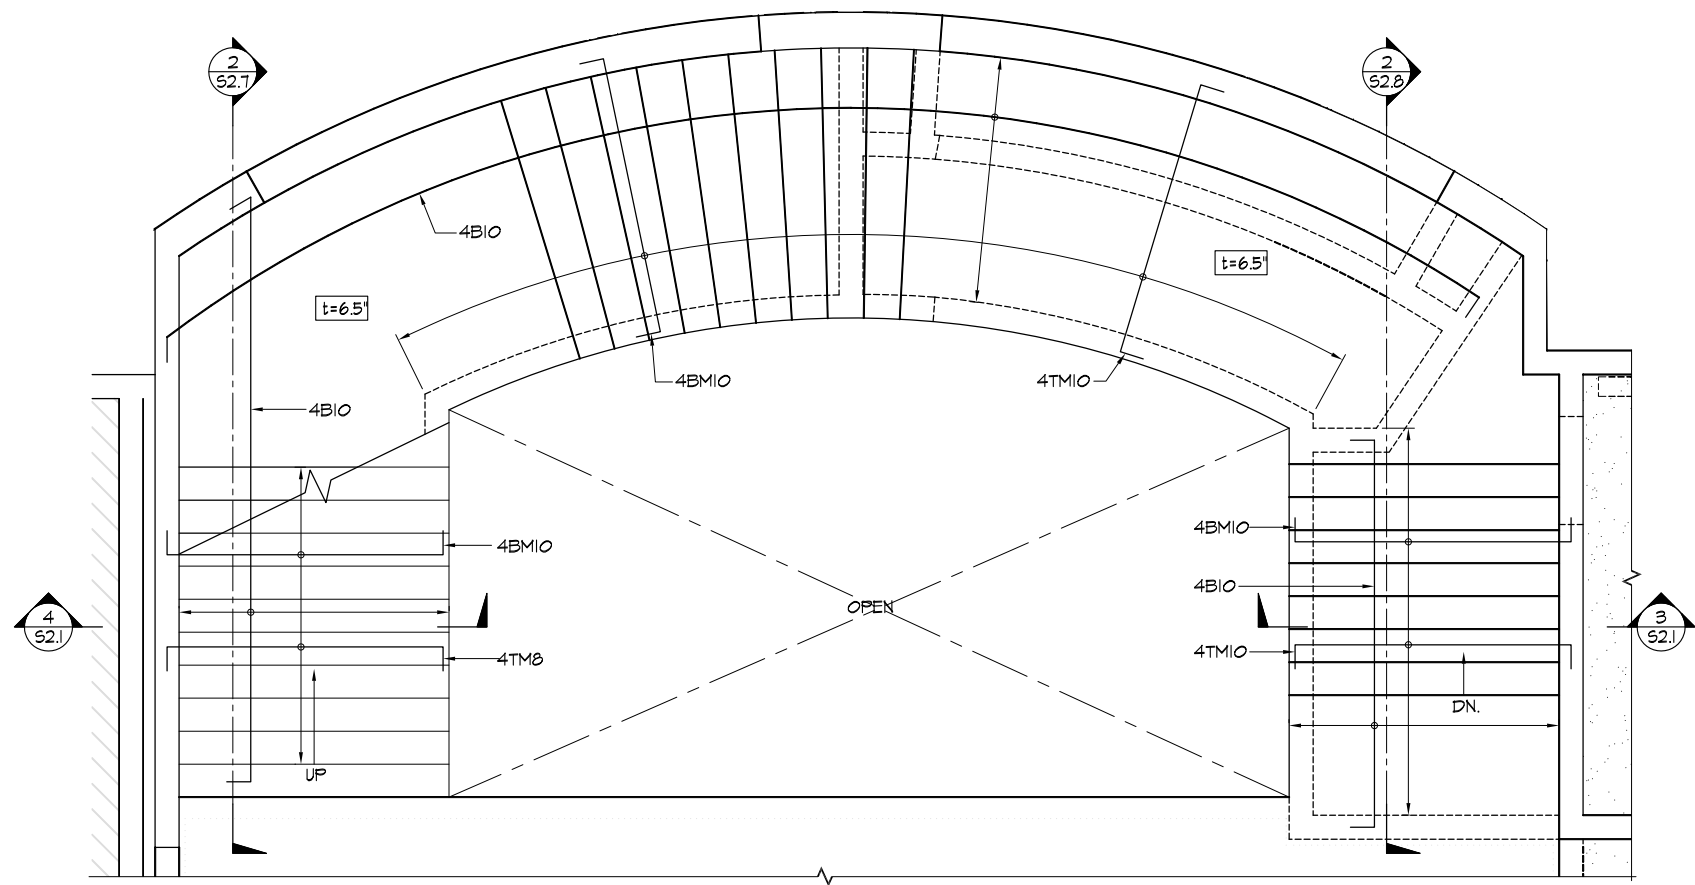

1 1ST TO 2ND LEVEL FRAMING PLAN
S3.2 SCALE: 3/8" = 1'-0"

REVISIONS		
No.	Description	Date

TRMA
Taniguchi Ruth Makio Architects
 100 Cliff Business Center, P.O. Box EA, Agaña, GU 96910
 Tel.: (671) 475-8772 • Fax: (671) 472-3381
 Architecture
 Planning
 Interior Design

dueñas camacho
 ENGINEERING (CIVIL/STRUCTURAL) • CONSTRUCTION MANAGEMENT • PLANNING
 ENVIRONMENTAL SERVICES • SURVEYING
 DEVELOPMENT CONSULTATION
 GEOGRAPHIC INFORMATION SYSTEMS
 P.O. Box 8900 Tamuning, Guam 96931


BID DOCUMENTS

THOMAS P. CAMACHO
 CERTIFICATE
 NO. 752
 STRUCTURAL
 EXP. 04-30-13
 GUAM
 PROFESSIONAL ENGINEER
 I HEREBY CERTIFY THAT THIS PLAN WAS PREPARED
 BY ME OR UNDER MY DIRECT SUPERVISION
 DATE: _____

Project:
 GCC
 BLDG 200 RENOVATION

Title:
STAIR #1 FRAMING PLAN

Designed: TPC
 Drawn: PCP
 Checked: TPC
 Supv: TPC
 Scale: AS SHOWN
 Date:
 Project No. 6611-07 AutoCAD File 661107-S3.2
 Drawing No.
S3.2
 Sheet No. _____ of _____

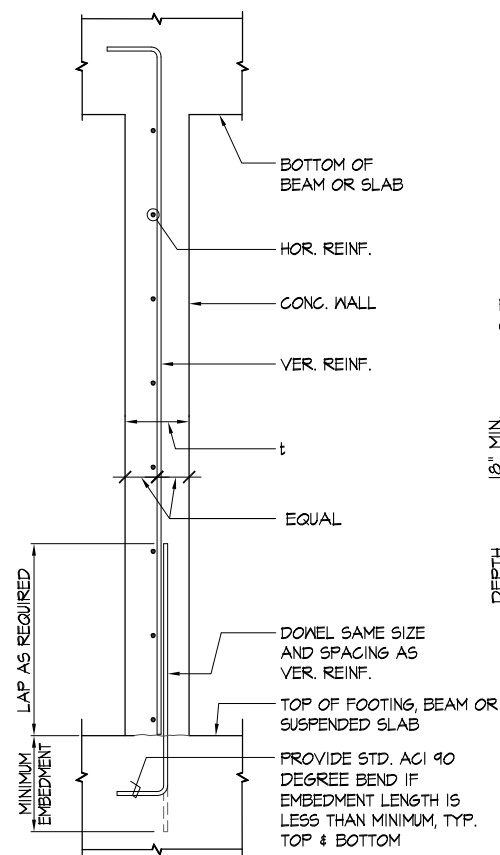

TYPE S

2 TYPICAL WALL DETAILS












TYPE A



55.1 WALL FOOTING DETAILS
NOT TO SCALE

[illegible]

BEAM SCHEDULE											
BEAM MARK	SIZE BXD	SECTION	ELEVATION	TOP BARS			BOTTOM BARS		HOOPS		REMARKS
				CONT.	LEFT END	RIGHT END	CONT.	EXTRA	HE	HM	
GROUND FLOOR BEAMS											
FB101	20X30	A	S6.2	3-#5	-	-	3-#5	-	-	-	MATCH HOOP SPACING WITH WALL VERTICAL REINFORCING
FB102	20X22	B	S6.2	3-#5	-	-	3-#5	-	-	-	MATCH HOOP SPACING WITH WALL VERTICAL REINFORCING
SECOND FLOOR BEAMS											
FB201	8X20	C	S6.2	2-#5	-	-	2-#5	-	14-#3 @ 2" O.C.	#3 @ 4"	
FB202	20X30	A	S6.2	3-#5	-	-	3-#5	-	-	-	MATCH HOOP SPACING WITH WALL VERTICAL REINFORCING
FB203	20X12	G	S6.2	3-#5	-	-	3-#5	-	-	-	MATCH HOOP SPACING WITH WALL VERTICAL REINFORCING
RB201	12X58	D	S6.2	2-#6	-	-	2-#6	-	14-#4 @ 2" O.C.	#4 @ 4"	
RB202	12X52	D	S6.2	2-#6	-	-	4-#6	-	14-#4 @ 2" O.C.	#4 @ 4"	
RB203	24X18	E	S6.2	2-#6	-	-	4-#6	-	14-#4 @ 2" O.C.	#4 @ 4"	
RB204	24X18	F	S6.2	2-#6	-	-	2-#6	-	14-#4 @ 2" O.C.	#4 @ 4"	
RB205	-	I	S6.2	-	-	-	-	-	14-#4 @ 2" O.C.	#4 @ 4"	SEE SECTION "I" FOR DIMENSION & REINFORCING
ROOF BEAMS											
RB01	8X20	C	S6.2	2-#5	-	-	2-#5	-	14-#3 @ 2" O.C.	#3 @ 2"	
RB02	8X12	H	S6.2	2-#5	-	-	2-#5	-	14-#3 @ 2" O.C.	#3 @ 2"	
RB03	10X12	H	S6.2	2-#5	-	-	2-#5	-	14-#3 @ 2" O.C.	#3 @ 2"	

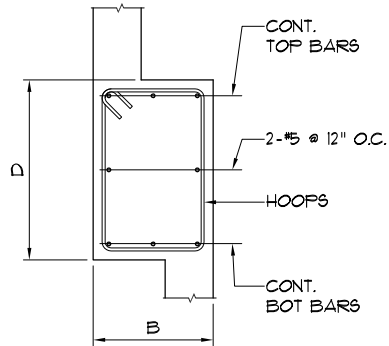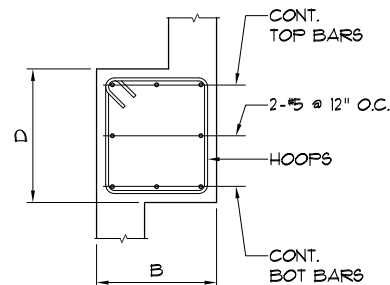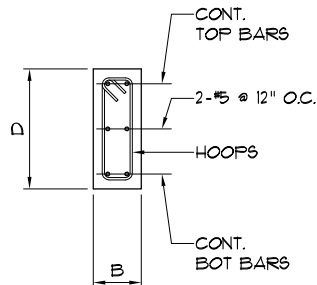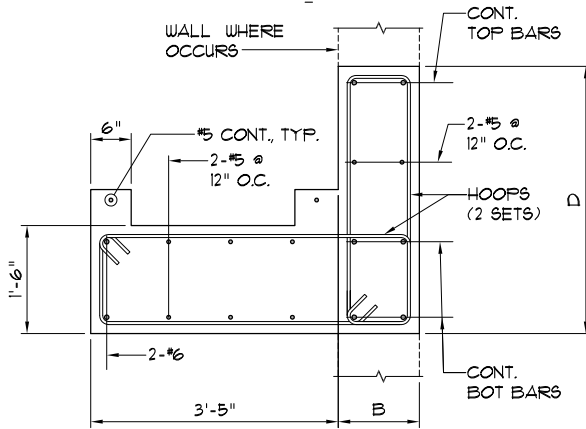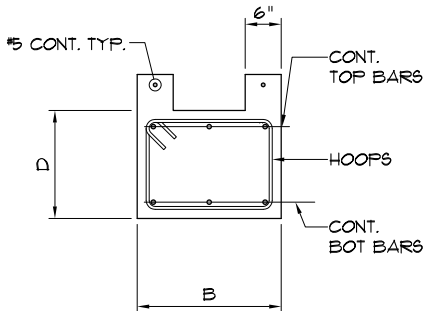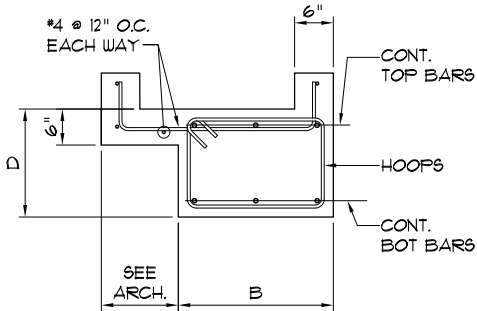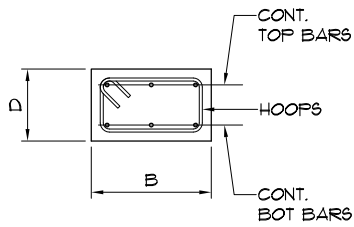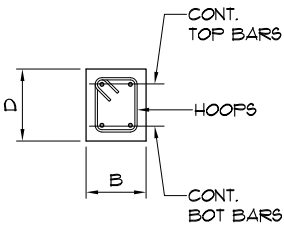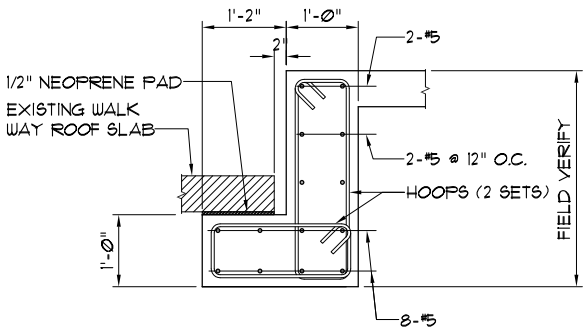

1 TYP. BEAM SECTION
S6.1 NOT TO SCALE

IF SHEET IS LESS THAN 24" X 36"
REDUCED PRINT - USE GRAPHIC SCALES

REVISIONS		
No.	Description	Date

TRMA
Taniguchi Ruth Makio Architects
100 Cliff Business Center, P.O. Box EA, Agaña, GU 96910
Tel.: (671) 475-8772 • Fax: (671) 472-3381
Architecture
Planning
Interior Design

dueñas camacho
• ENGINEERING (CIVIL/STRUCTURAL)
• CONSTRUCTION MANAGEMENT • PLANNING
• ENVIRONMENTAL SERVICES • SURVEYING
• DEVELOPMENT CONSULTATION
• GEOGRAPHIC INFORMATION SYSTEMS
P.O. Box 8900 Tamuning, Guam 96931

BID
DOCUMENTS

Professional Engineer Seal: THOMAS P. CAMACHO, NO. 752, STRUCTURAL, EXP. 04-30-15, GUAM.
I HEREBY CERTIFY THAT THIS PLAN WAS PREPARED BY ME OR UNDER MY DIRECT SUPERVISION.
DATE: _____

Project:
GCC
BLDG 200 RENOVATION

Title:
BEAM SCHEDULE
AND TYPICAL DETAILS

Designed: TPC
Drawn: PCP
Checked: TPC
Supv: TPC
Scale: AS SHOWN
Date:
Project No. 6611-07 AutoCAD File 661107-S6.1
Drawing No.

S6.1
Sheet No. _____ of _____



1. LOCATE TOP BAR SPLICE @ MID SPAN
2. LOCATE BOTTOM BAR SPLICE @ DISTANCE OUTSIDE THE NO SPLICE ZONE AREA.
3. ALL SPLICES SHALL HAVE A MAXIMUM HOOPS SPACING OF 4" O.C.
4. USE CLASS B SPLICE LENGTH FOR ALL LAP SPLICES.

Sheet No. _____ of _____

IF SHEET IS LESS THAN 24" X 36"
REDUCED PRINT - USE GRAPHIC SCALES



3 WALL OPENING DETAIL



2 WALL INFILL DETAIL
S7.1 NOT TO SCALE

[illegible]TRMA 

Taniguchi Ruth Makio Architects
100 Cliff Business Center, P.O. Box EA, Agana, GU 96910
Tel.: (671) 475-8772 • Fax: (671) 472-3381

Architecture
Planning
Interior Design

dueñas camacho

■ ENGINEERING (CIVIL/STRUCTURAL)
■ CONSTRUCTION MANAGEMENT ■ PLANNING
■ ENVIRONMENTAL SERVICES ■ SURVEYING
■ DEVELOPMENT CONSULTATION
■ GEOGRAPHIC INFORMATION SYSTEMS

BID
DOCUMENTS



I HEREBY CERTIFY THAT THIS PLAN WAS PREPARED
BY ME OR UNDER MY DIRECT SUPERVISION

DATE: _____

Project:

GCC
200 RENOVATION

Title:

EXISTING DOOR RELOCATION PLAN AND DETAILS

Designed: TBC

Drawn: PCP

Checked: TPC

Supv: TRC

Scale: AS SHOWN

Date: _____

Project No.	AutoCAD File
-------------	--------------

0911-51	091101-51.1
Drawing No.	

Drawing No.

S7.1

Sheet No. _____ of _____

ASTM B211 (fy = 40 ksi)
1.718" x 1.625" SUN EARTH
ALUMINUM EXTRUSION
SOLAR STRUT

MID SOLAR PANEL
SUNMODULE

L 2 X 2 X 5/8

MID SOLAR PANEL
SUNMODULE


4 PARTIAL FRAMING PLAN @ MID
S8.1 SCALE: 1"=1'-0"

ASTM B211 (fy = 40 ksi)
1.718" x 1.625" SUN EARTH
ALUMINUM EXTRUSION
SOLAR STRUT


L 2 X 2 X 5/8

END SOLAR PANEL
SUNMODULE

2 PARTIAL FRAMING PLAN @ END
S8.1 SCALE: 1"=1'-0"

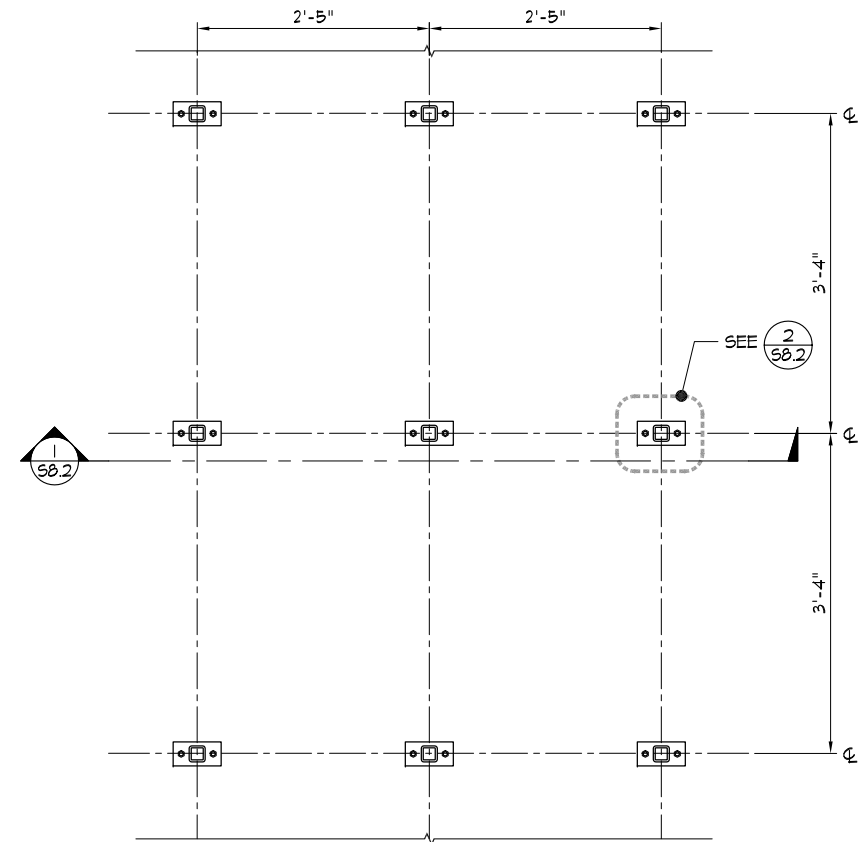


3 PARTIAL PLAN @ MID
S8.1 SCALE: 1"=1'-0"

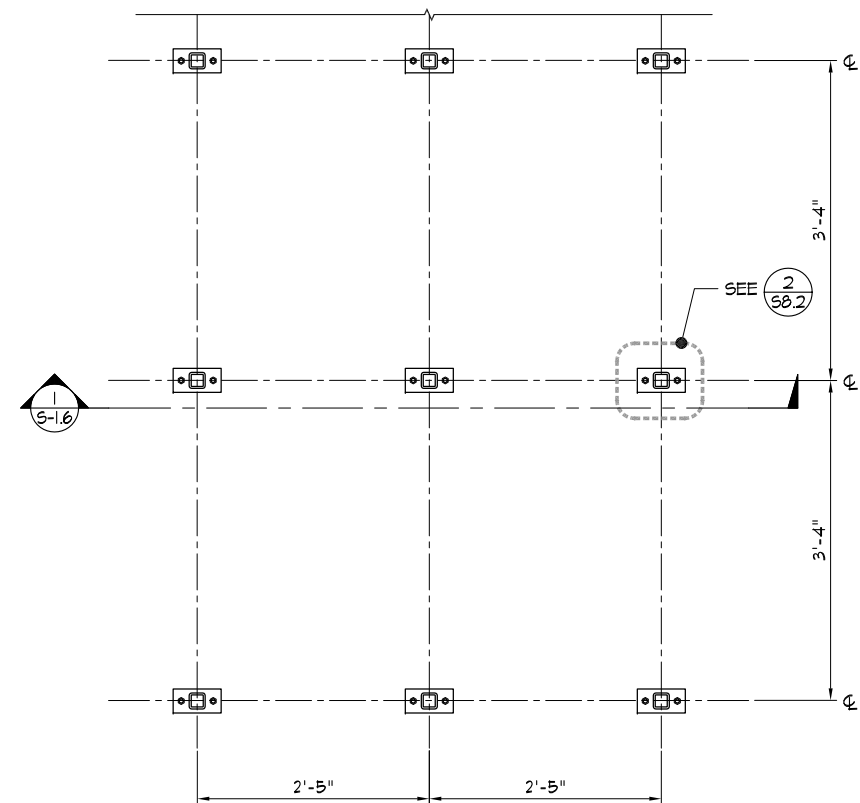


1 PARTIAL PLAN @ END
S8.1 SCALE: 1"=1'-0"

IF SHEET IS LESS THAN 24" X 36"
REDUCED PRINT - USE GRAPHIC SCALES

REVISIONS		
No.	Description	Date
RI	'ADDED PV SYSTEM & SIGNAGE LIGHT'	
TRMA Taniguchi Ruth Makio Architects 100 Cliff Business Center, P.O. Box EA, Agaña, GU 96910 Tel.: (671) 475-8772 • Fax.: (671) 472-3381 Architecture Planning Interior Design		
dueñas camacho • ENGINEERING (CIVIL/STRUCTURAL) • CONSTRUCTION MANAGEMENT • PLANNING • ENVIRONMENTAL SERVICES • SURVEYING • DEVELOPMENT CONSULTATION • GEOGRAPHIC INFORMATION SYSTEMS P.O. Box 8900 Tamuning, Guam 96931		
BID DOCUMENTS		
THOMAS P. CARLADO REGISTERED PROFESSIONAL ENGINEER NO. 752 STRUCTURAL EXP. 04-30-13 GUAM I HEREBY CERTIFY THAT THIS PLAN WAS PREPARED BY ME OR UNDER MY DIRECT SUPERVISION DATE: _____		
Project: GCC BLDG 200 RENOVATION		
Title: PHOTOVOLTAIC SYSTEM PARTIAL PLAN AND FRAMING @ ENDS & MID.		
Designed: TPC		
Drawn: PCP		
Checked: TPC		
Supv: TPC		
Scale: AS SHOWN		
Date:		
Project No. 6811-07		AutoCAD File 681107-S8.1
Drawing No.		
S8.1		
Sheet No. _____ of _____		

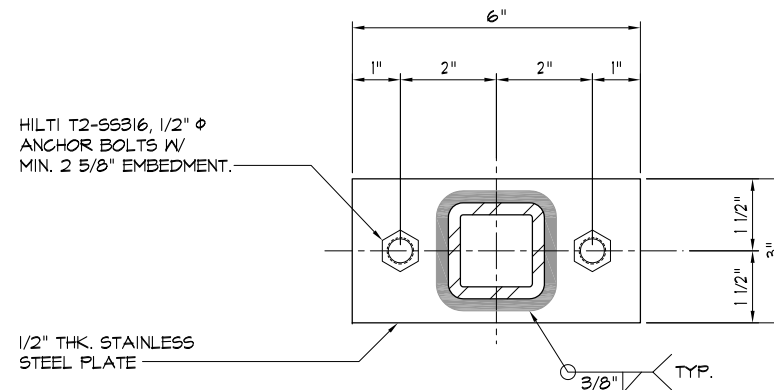

2 DETAIL
58.2 SCALE: 3"=1'-0"

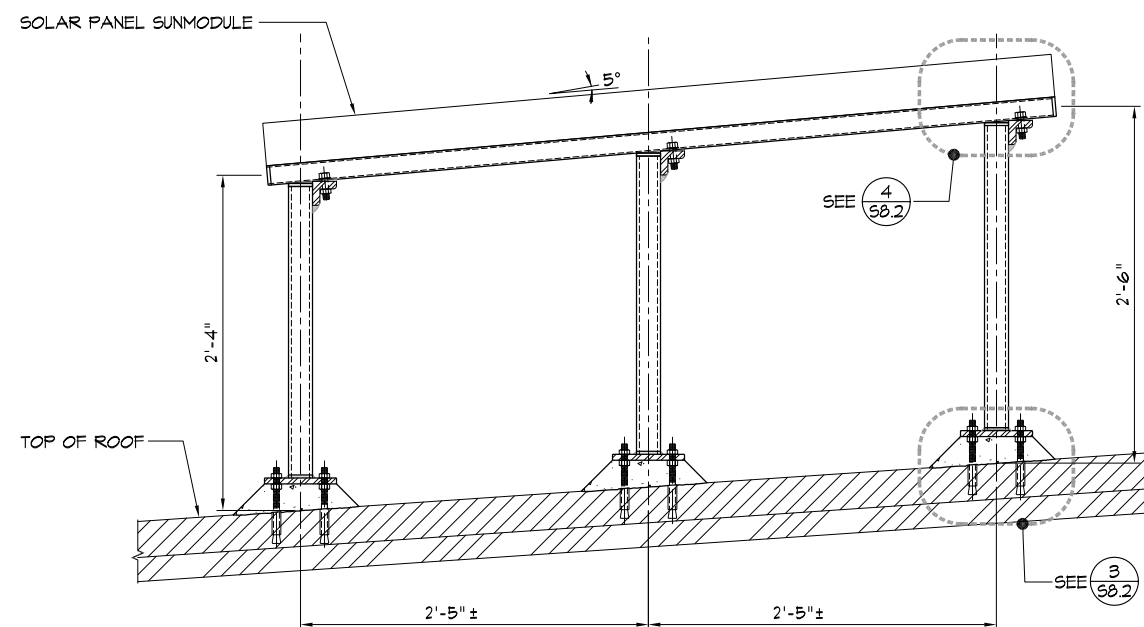

 ELEVATION/SECTION
SB.2 SCALE: 1/2"=1'-0"



REVISIONS		
No.	Description	Date
R1	"ADDED PV SYSTEM & SKYWAY LIGHT"	

TRMA

Taniguchi Ruth Makio Architects
 100 Cliff Business Center, P.O. Box EA, Agaña, GU 96910
 Tel.: (71) 475-8772 • Fax: (71) 472-3381

Architecture
Planning
Interior Design

dueñas camacho
A R C H I T E C T O S A S A D O S
 ■ ENGINEERING (CIVIL/STRUCTURAL)
 ■ CONSTRUCTION MANAGEMENT ■ PLANNING
 ■ ENVIRONMENTAL SERVICES ■ SURVEYING
 ■ DEVELOPMENT CONSULTATION
 ■ GEOGRAPHIC INFORMATION SYSTEMS
P.O. Box. 8500 Tamuning, Guam 96931

BID DOCUMENTS



I HEREBY CERTIFY THAT THIS PLAN WAS PREPARED BY ME OR UNDER MY DIRECT SUPERVISION

DATE: _____

Project:

GCC

BLDG 200 RENOVATION

Title:

PHOTOVOLTAIC SYSTEM
TYPICAL SECTION & DETAILS

Designed:	TPC
Drawn:	PCP
Checked:	TPC
Supv:	TPC
Scale:	AS SHOWN
Date:	

Project No. G611-OT	AutoCAD File G611OT-S8.2
-------------------------------	------------------------------------

Drawing No.

S8.2

Sheet No. _____ of _____