


3 TYP. CONC. WALL CONNECTIONS
50.2 NOT TO SCALE




1 WALL OPENING DETAIL
SO.2 NOT TO SCALE



SLAB ON GRADE
 NOT TO SCALE

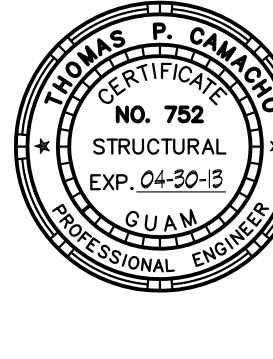REVISIONS		
No.	Description	Date
BID DOCUMENTS		
		
I HEREBY CERTIFY THAT THIS PLAN WAS PREPARED BY ME OR UNDER MY DIRECT SUPERVISION		
DATE: _____		
Project:		
GUAM COMMUNITY COLLEGE		
FORENSIC DNA LAB		
Title:		
TYPICAL DETAILS		
BID SET SUBMITTAL		
Designed:	JVI	
Drawn:	AGC/PCP	
Checked:	TPC	
Supv:	TPC/JVI	
Scale:	AS SHOWN	
Date:	12-19-12	
Project No. GG11-03	AutoCAD File GG1103-SO.2	
Drawing No.		
S0.2		
Sheet No. _____ of _____		

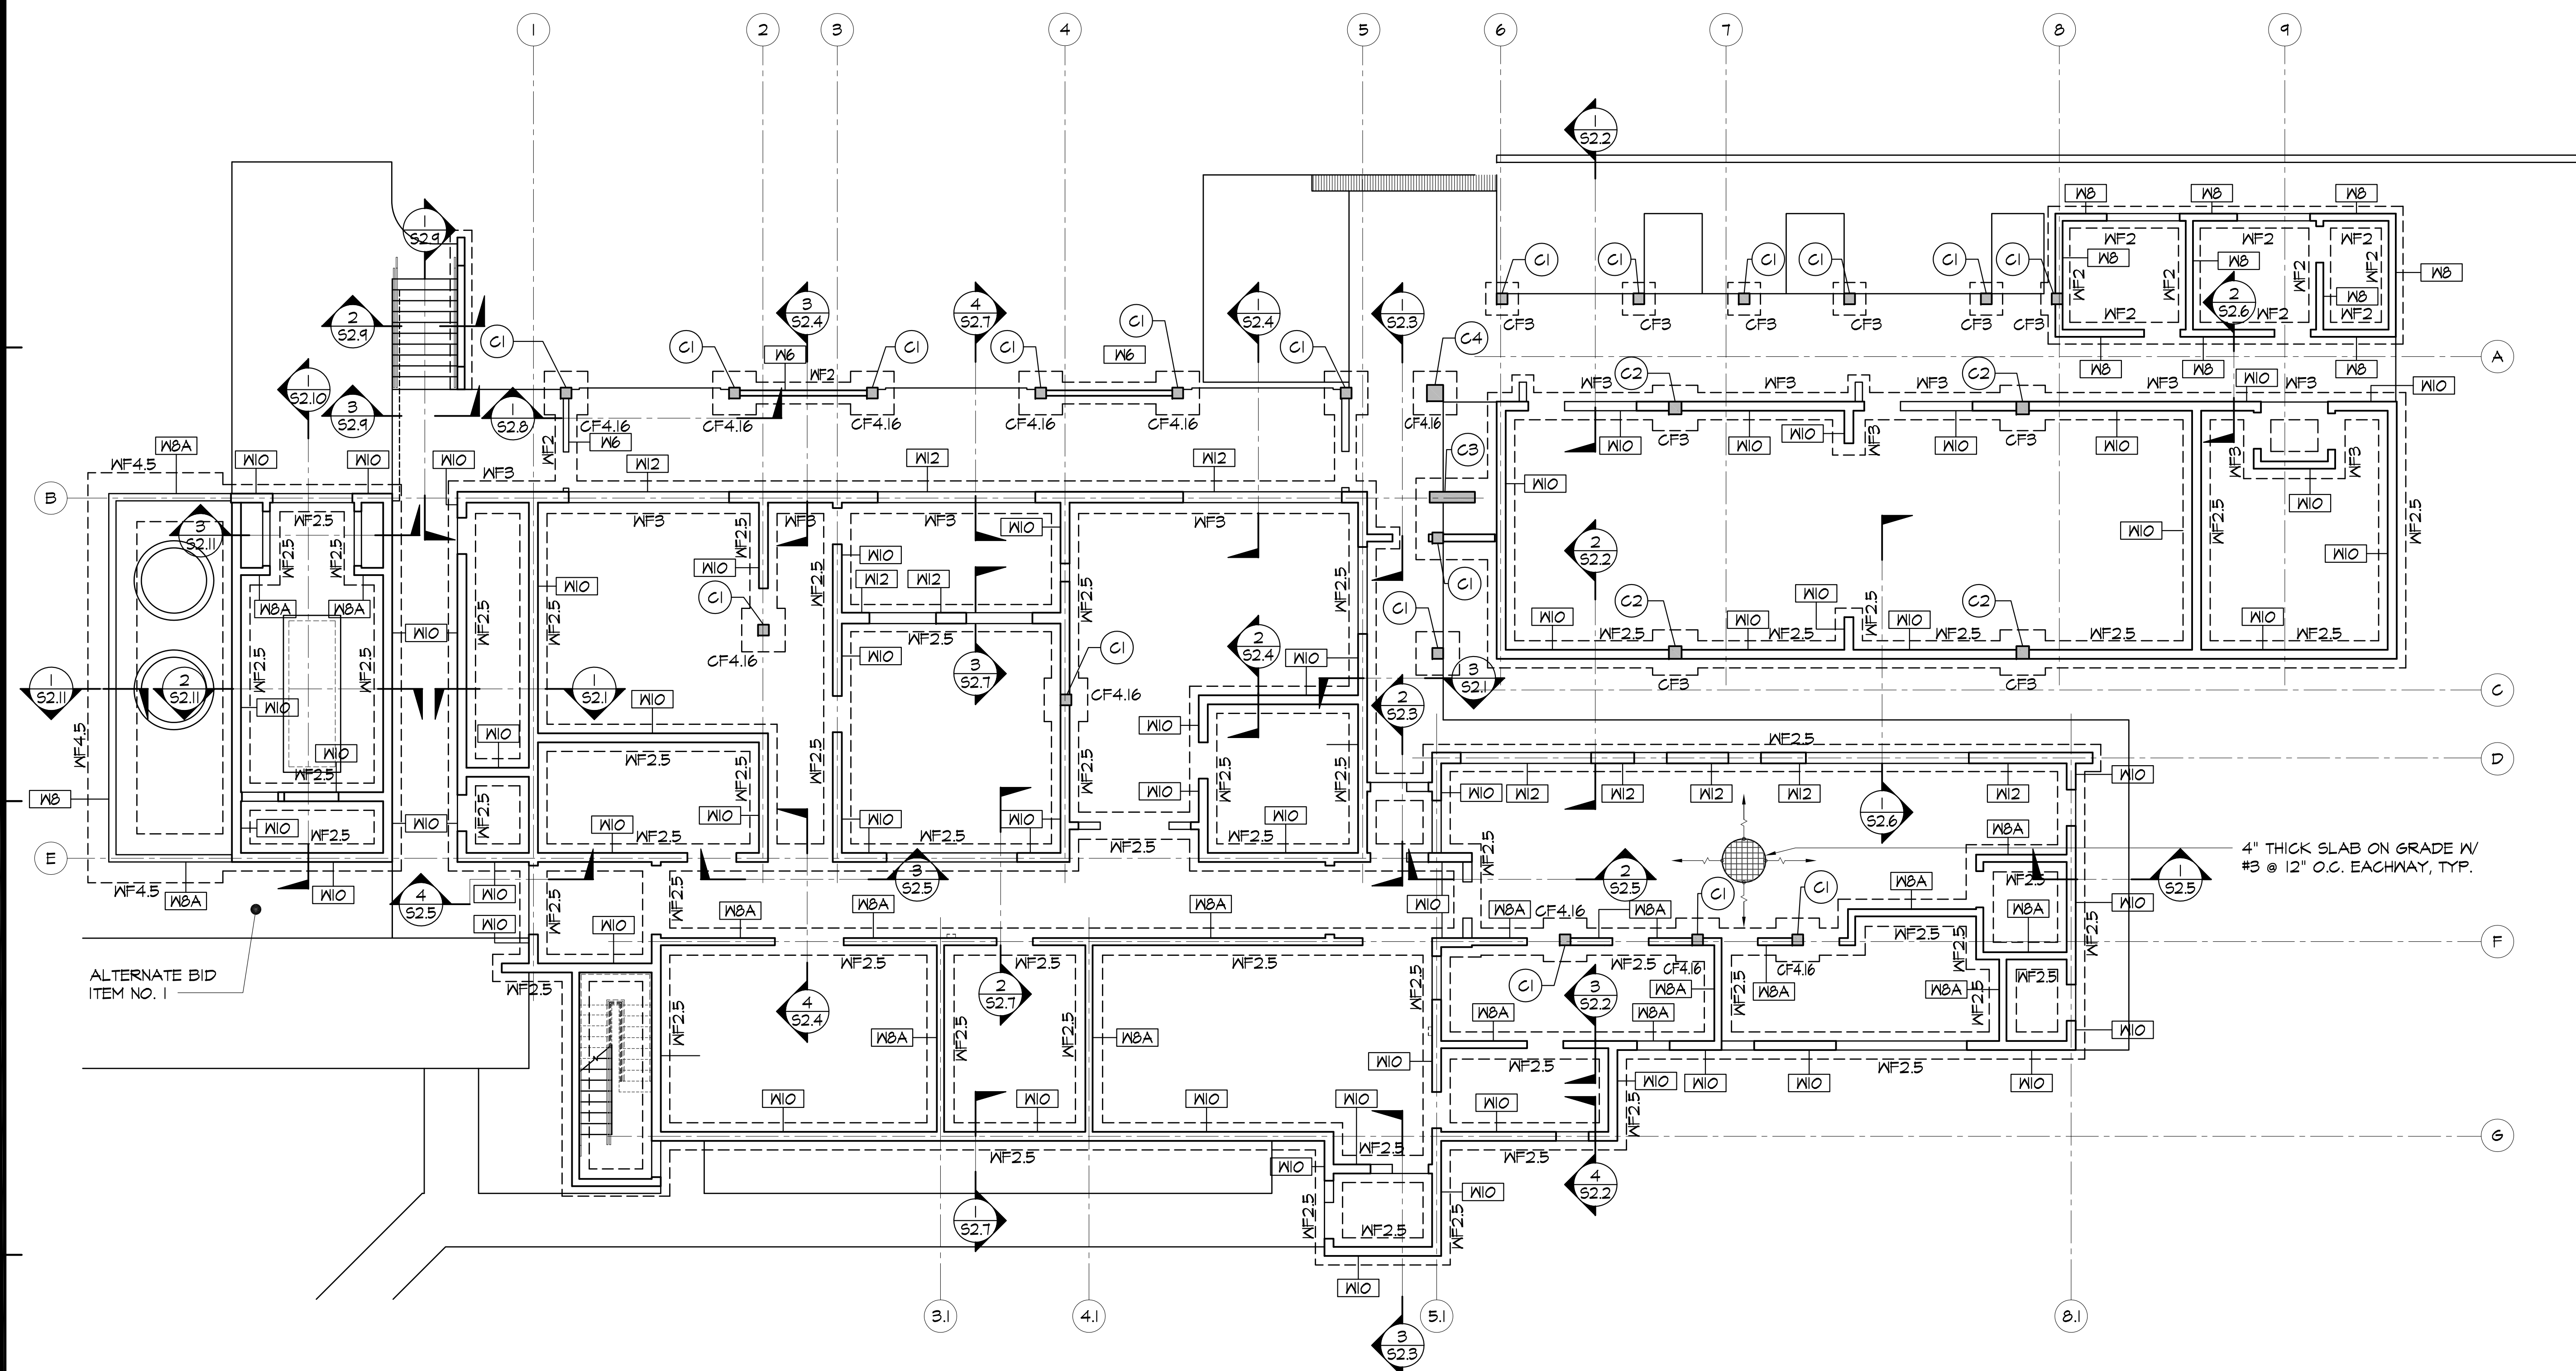

ALTERNATE BID
ITEM NO. 1 _____

— 4" THICK SLAB ON GRADE W/
#3 @ 12" O.C. EACHWAY, TYP.

FOUNDATION PLAN

SCALE: 1/8" = 1'-0"

LEGENDS:


W8A CONCRETE WALL DESIGNATION, SEE

WF3 CONCRETE WALL FOOTING DESIGNATION, SEE

(C1) CONCRETE COLUMN DESIGNATION, SEE

CF3 COLUMN FOOTING DESIGNATION, SEE

[illegible]

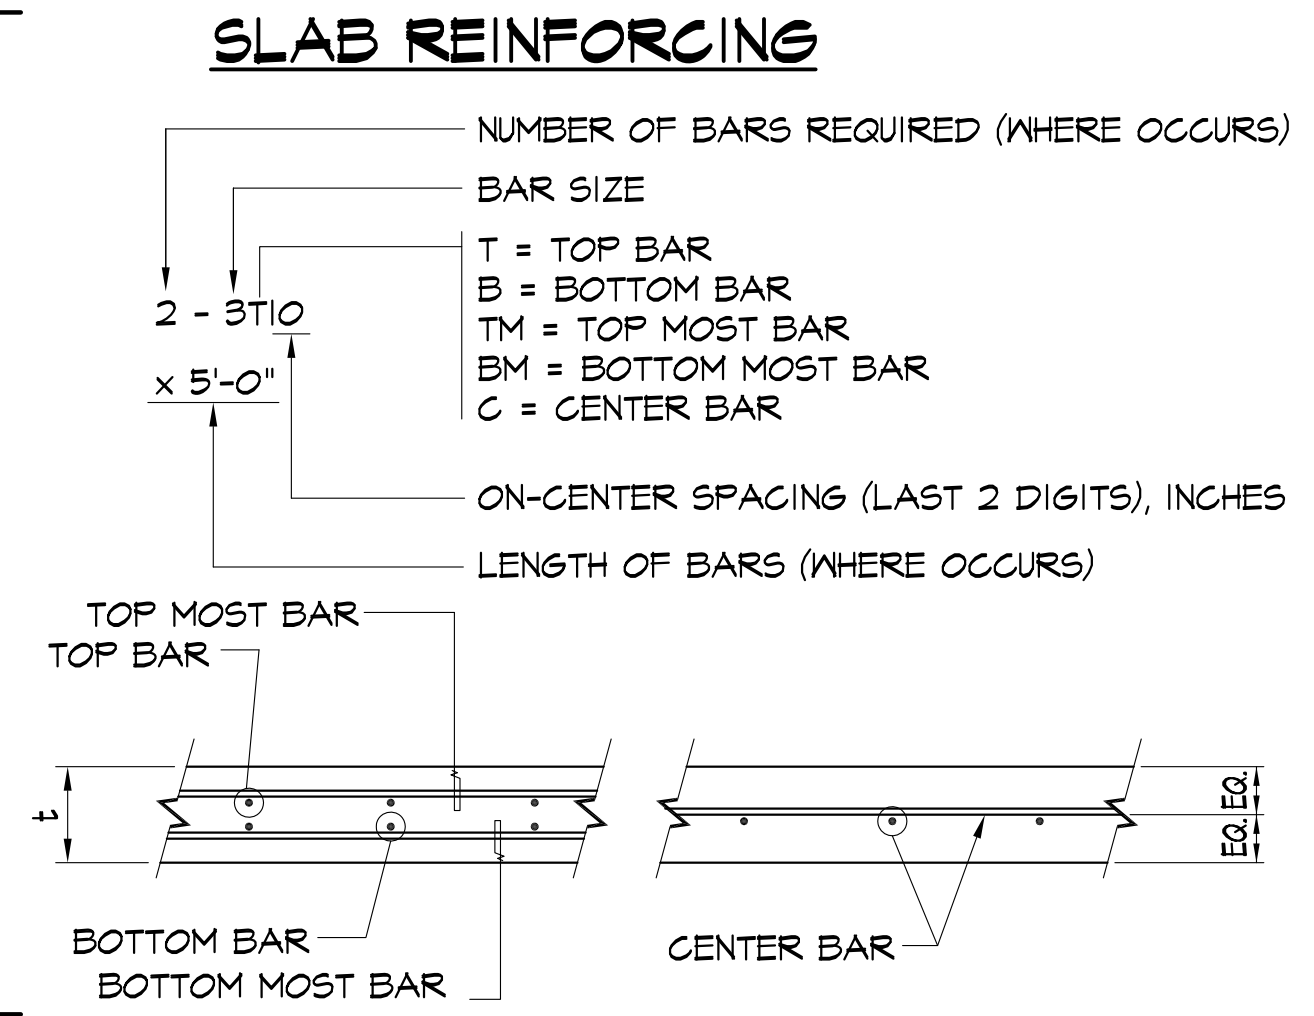


REVISIONS		
No.	Description	Date
BID DOCUMENTS		
		
I HEREBY CERTIFY THAT THIS PLAN WAS PREPARED BY ME OR UNDER MY DIRECT SUPERVISION		
DATE _____		
Project: GUAM COMMUNITY COLLEGE FORENSIC DNA LAB		
Title: MAIN ROOF FRAMING PLAN		
BID SET SUBMITTAL		
Designed:	JVI	
Drawn:	ASC	
Checked:	TPC	
Supv:	TPC/JVI	
Scale:	AS SHOWN	
Date:	12-14-12	
Project No. GG11-03	AutoCAD File GG1103-S1.3	
Drawing No. S1.3		
Sheet No. _____ of _____		



SEE $\frac{2}{54.1}$

[illegible]

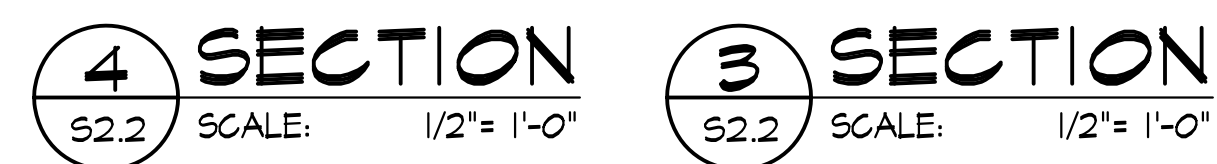


REVISIONS		
No.	Description	Date
BID DOCUMENTS		
		
I HEREBY CERTIFY THAT THIS PLAN WAS PREPARED BY ME OR UNDER MY DIRECT SUPERVISION		
DATE: _____		
Project: GUAM COMMUNITY COLLEGE FORENSIC DNA LAB		
Title: SECTIONS BID SET SUBMITTAL		
Designed: JVI		
Drawn: AGC		
Checked: TPC		
Supv: TPC/JVI		
Scale: AS SHOWN		
Date: 12-19-12		
Project No. GG11-03	AutoCAD File GG1103-S2.2	
Drawing No. S2.2		
Sheet No. _____ of _____		




SEE $\frac{2}{54.1}$


[illegible]

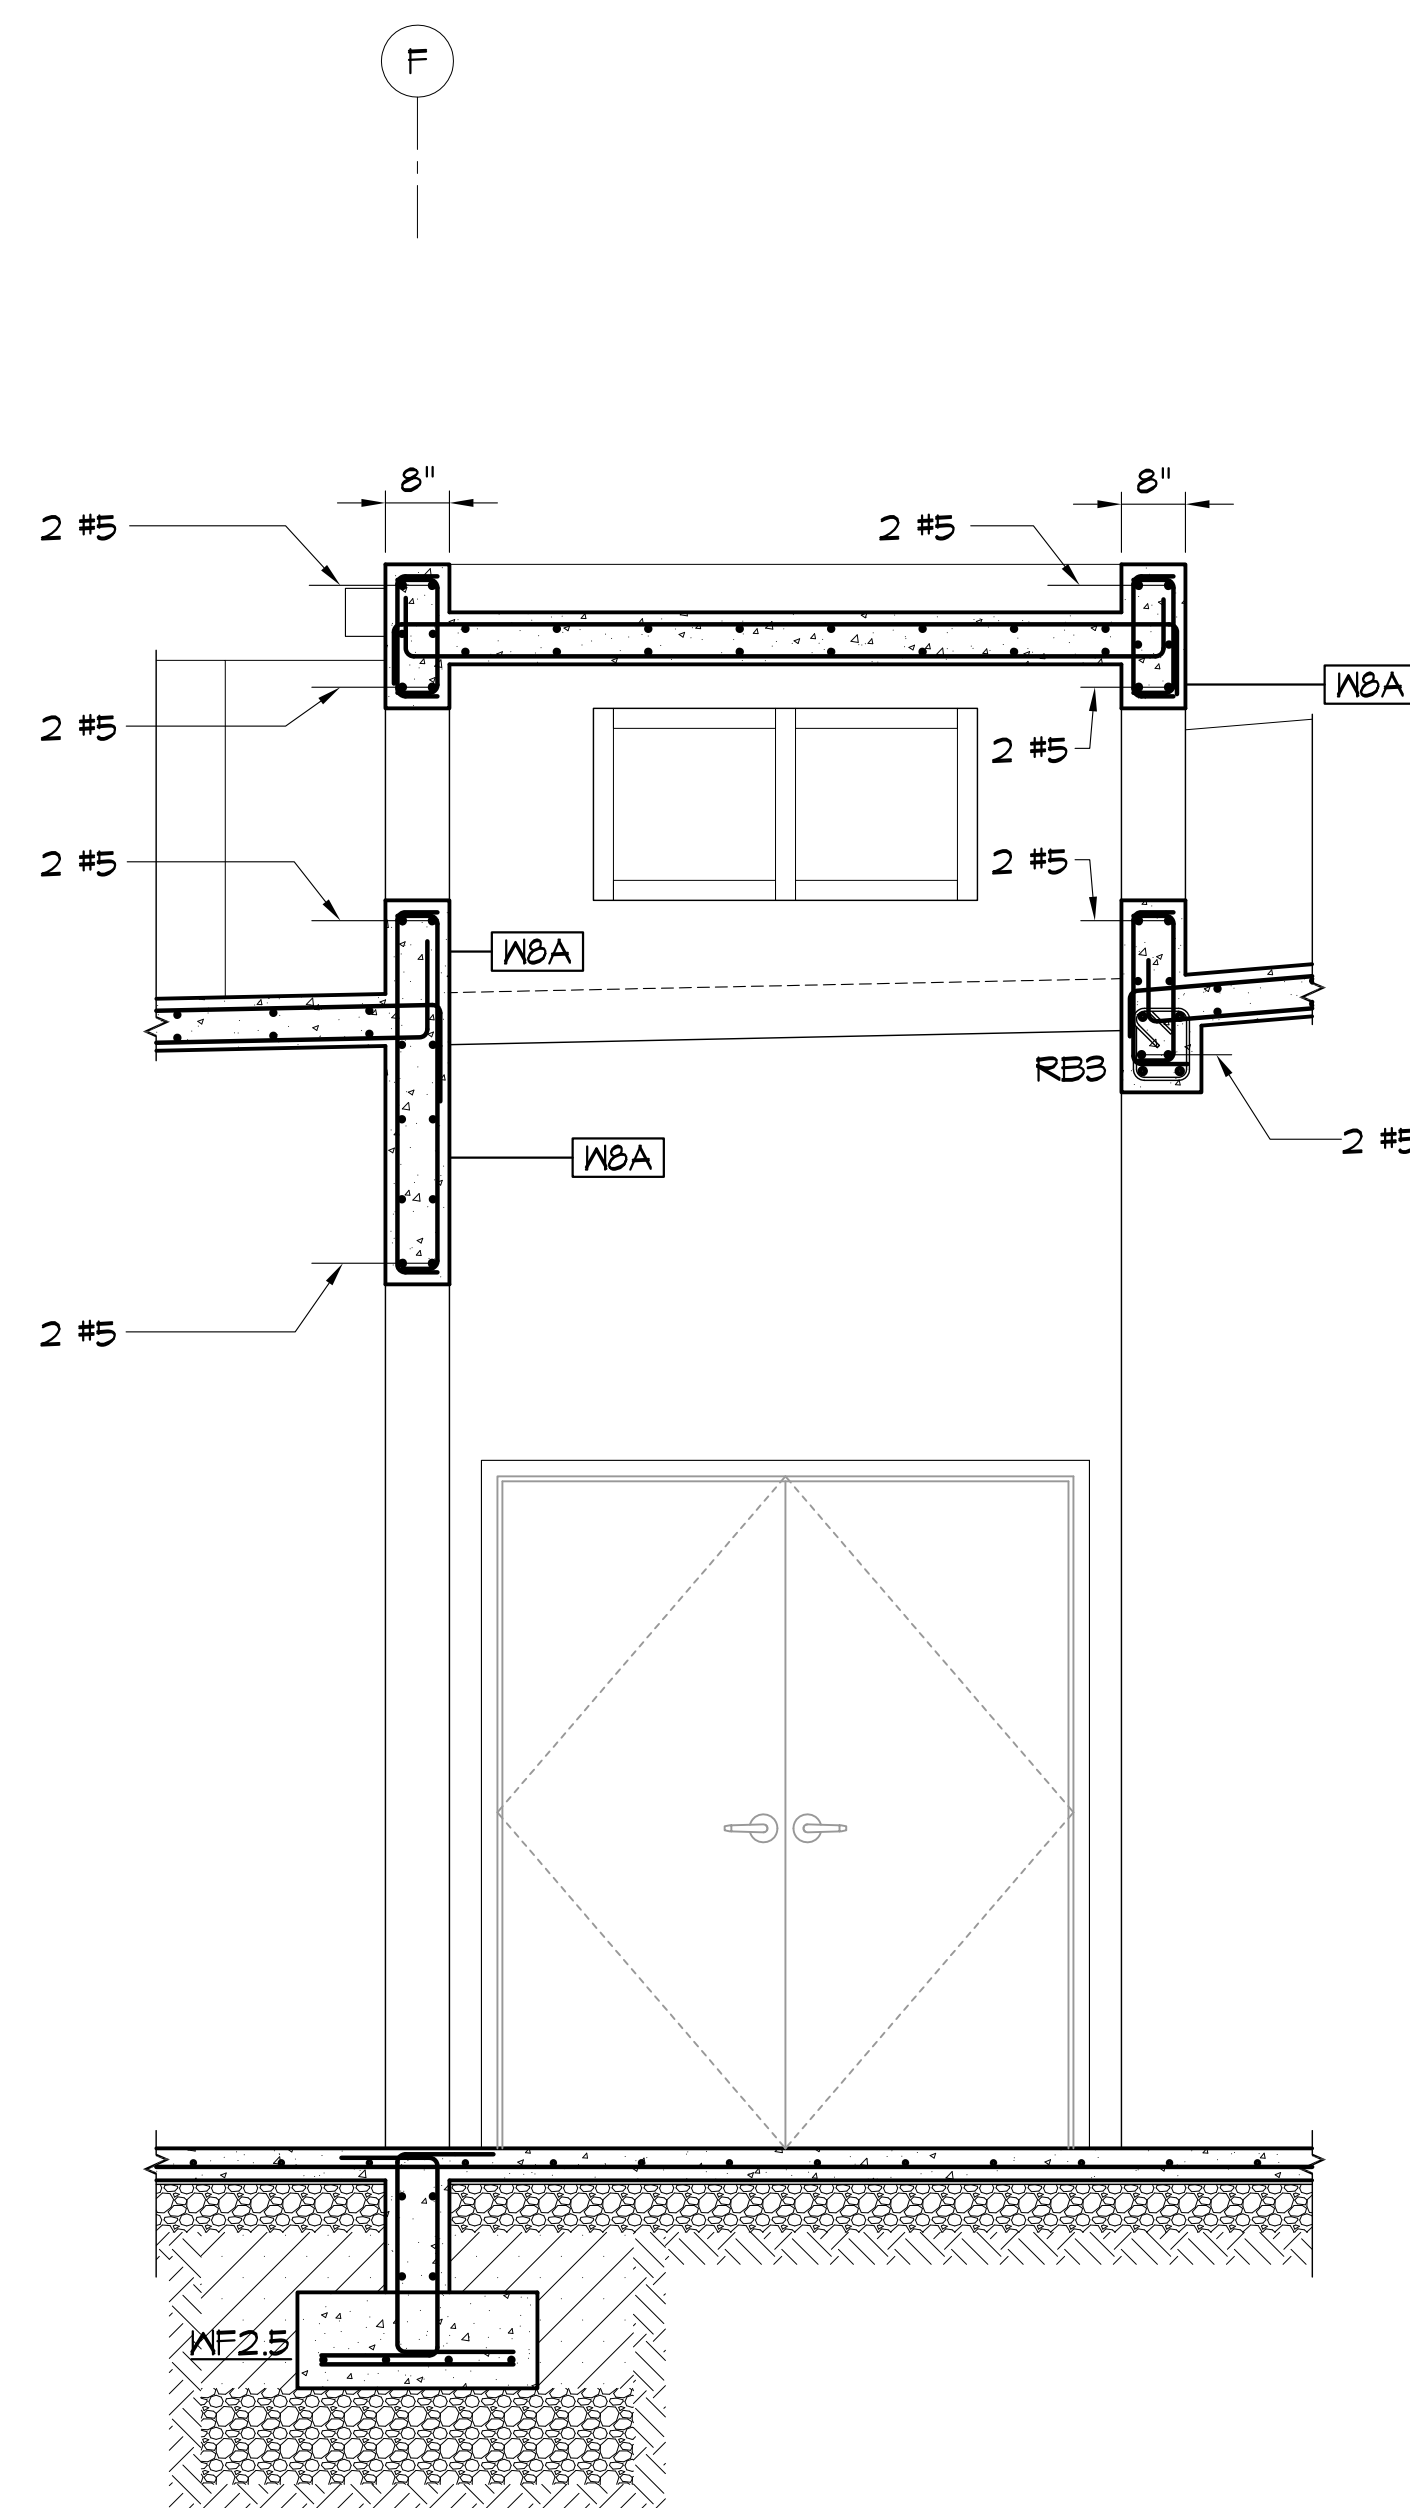


4 SECTION
S2.4 SCALE: 1/2" = 1'-0"

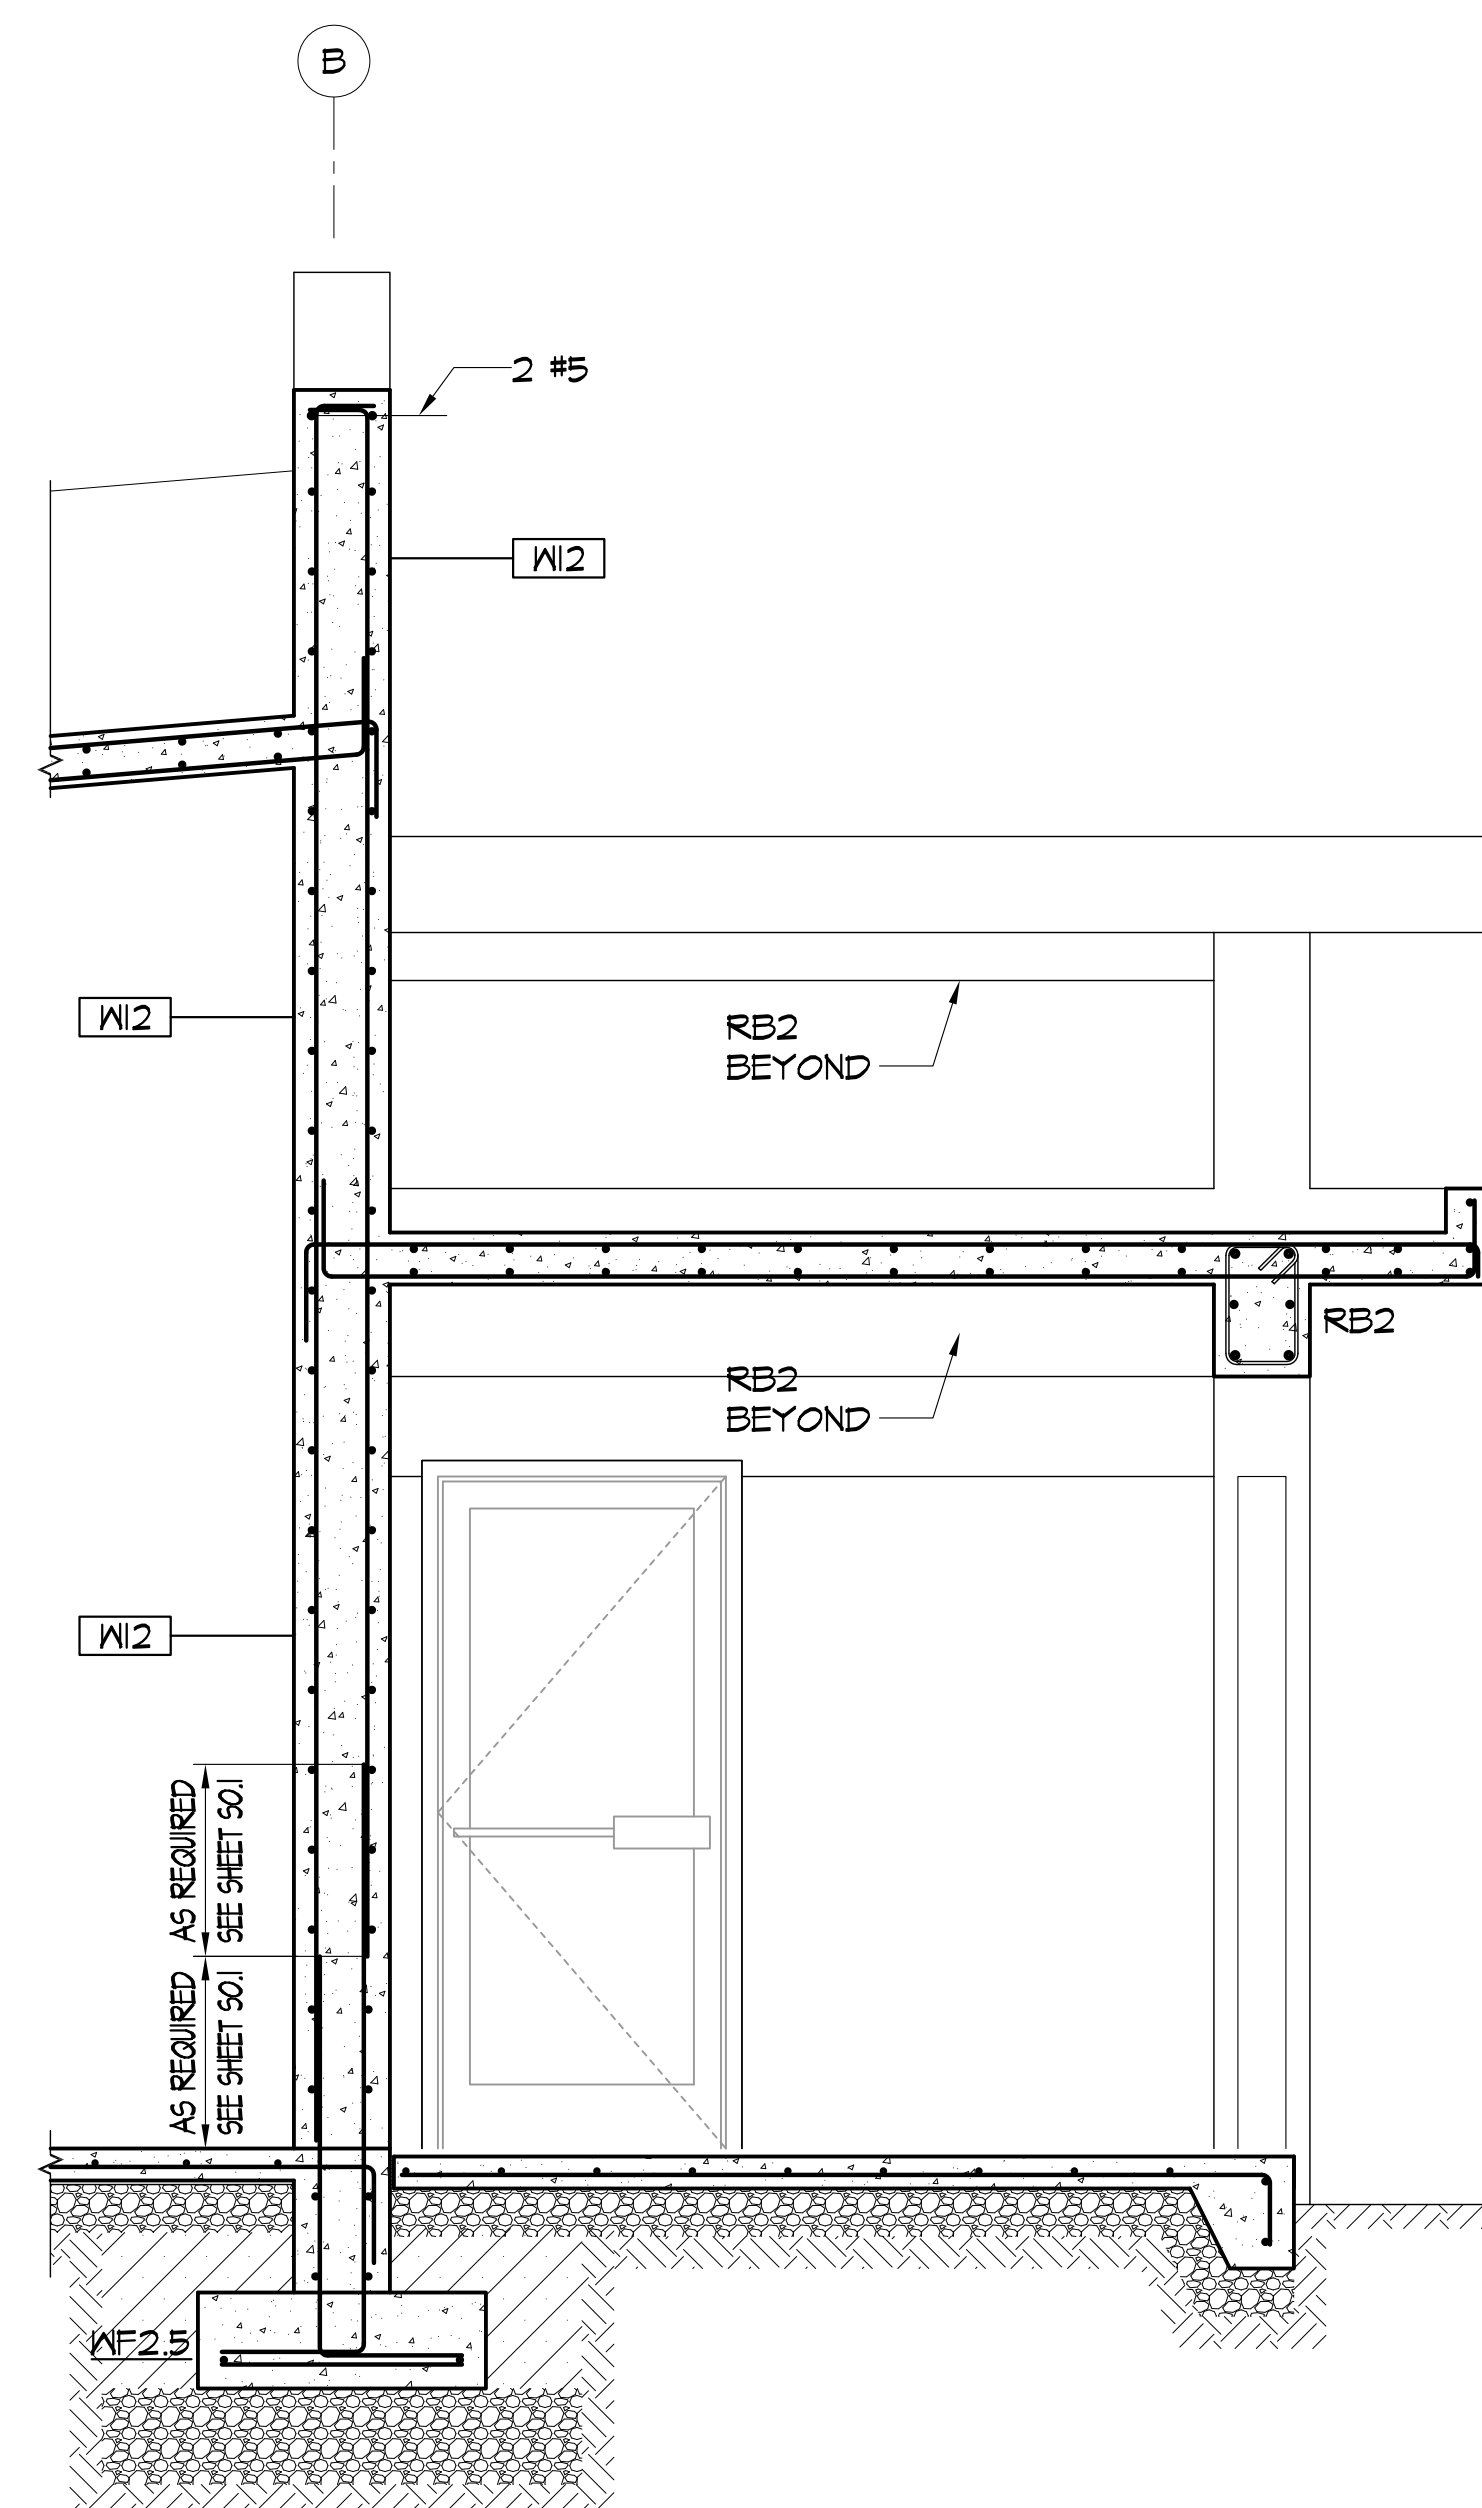

3 SECTION
S2.4 SCALE: 1/2" = 1'-0"

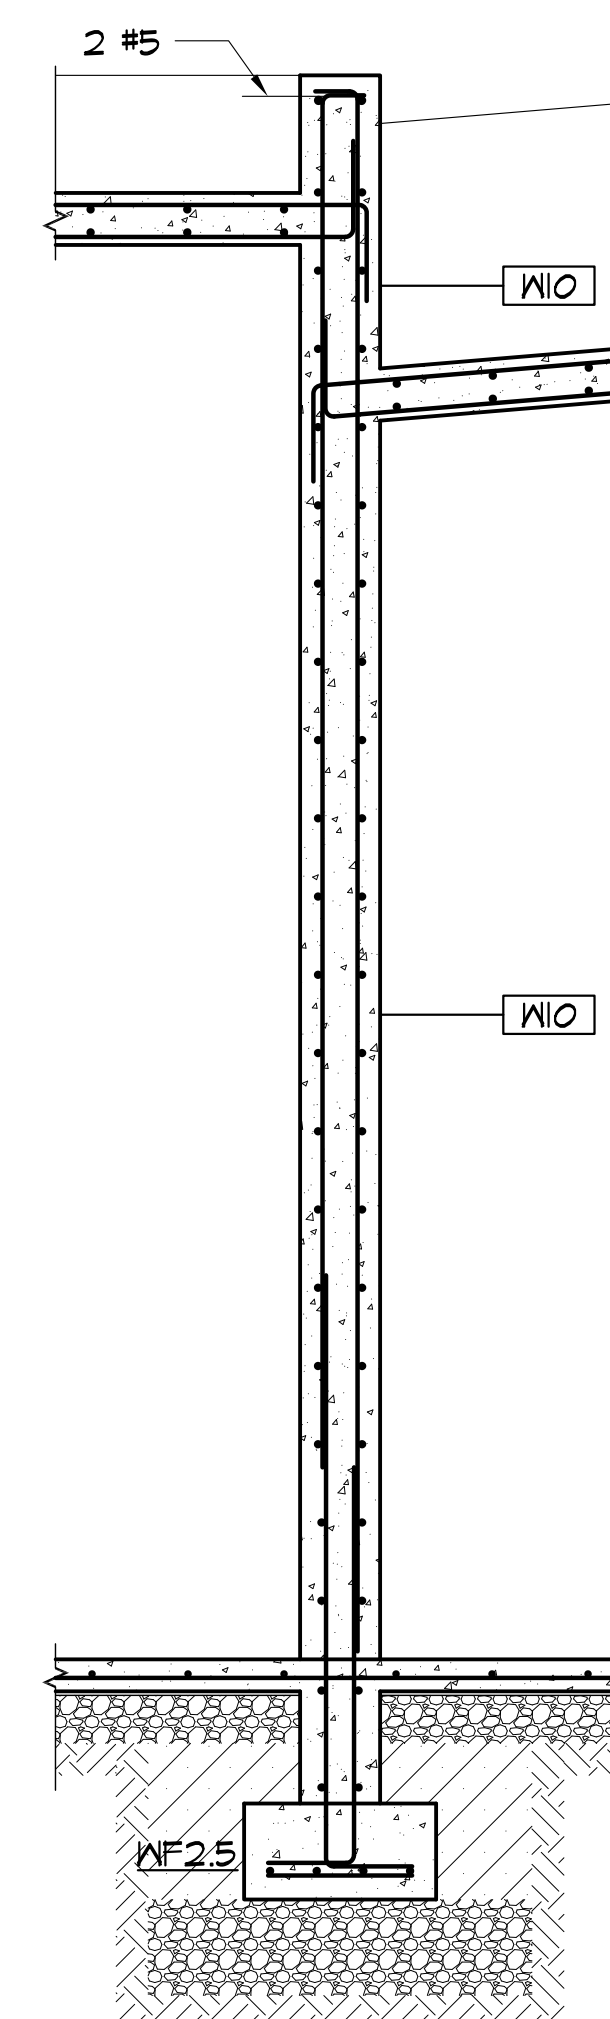

2 SECTION
S2.4 SCALE: 1/2" = 1'-0"

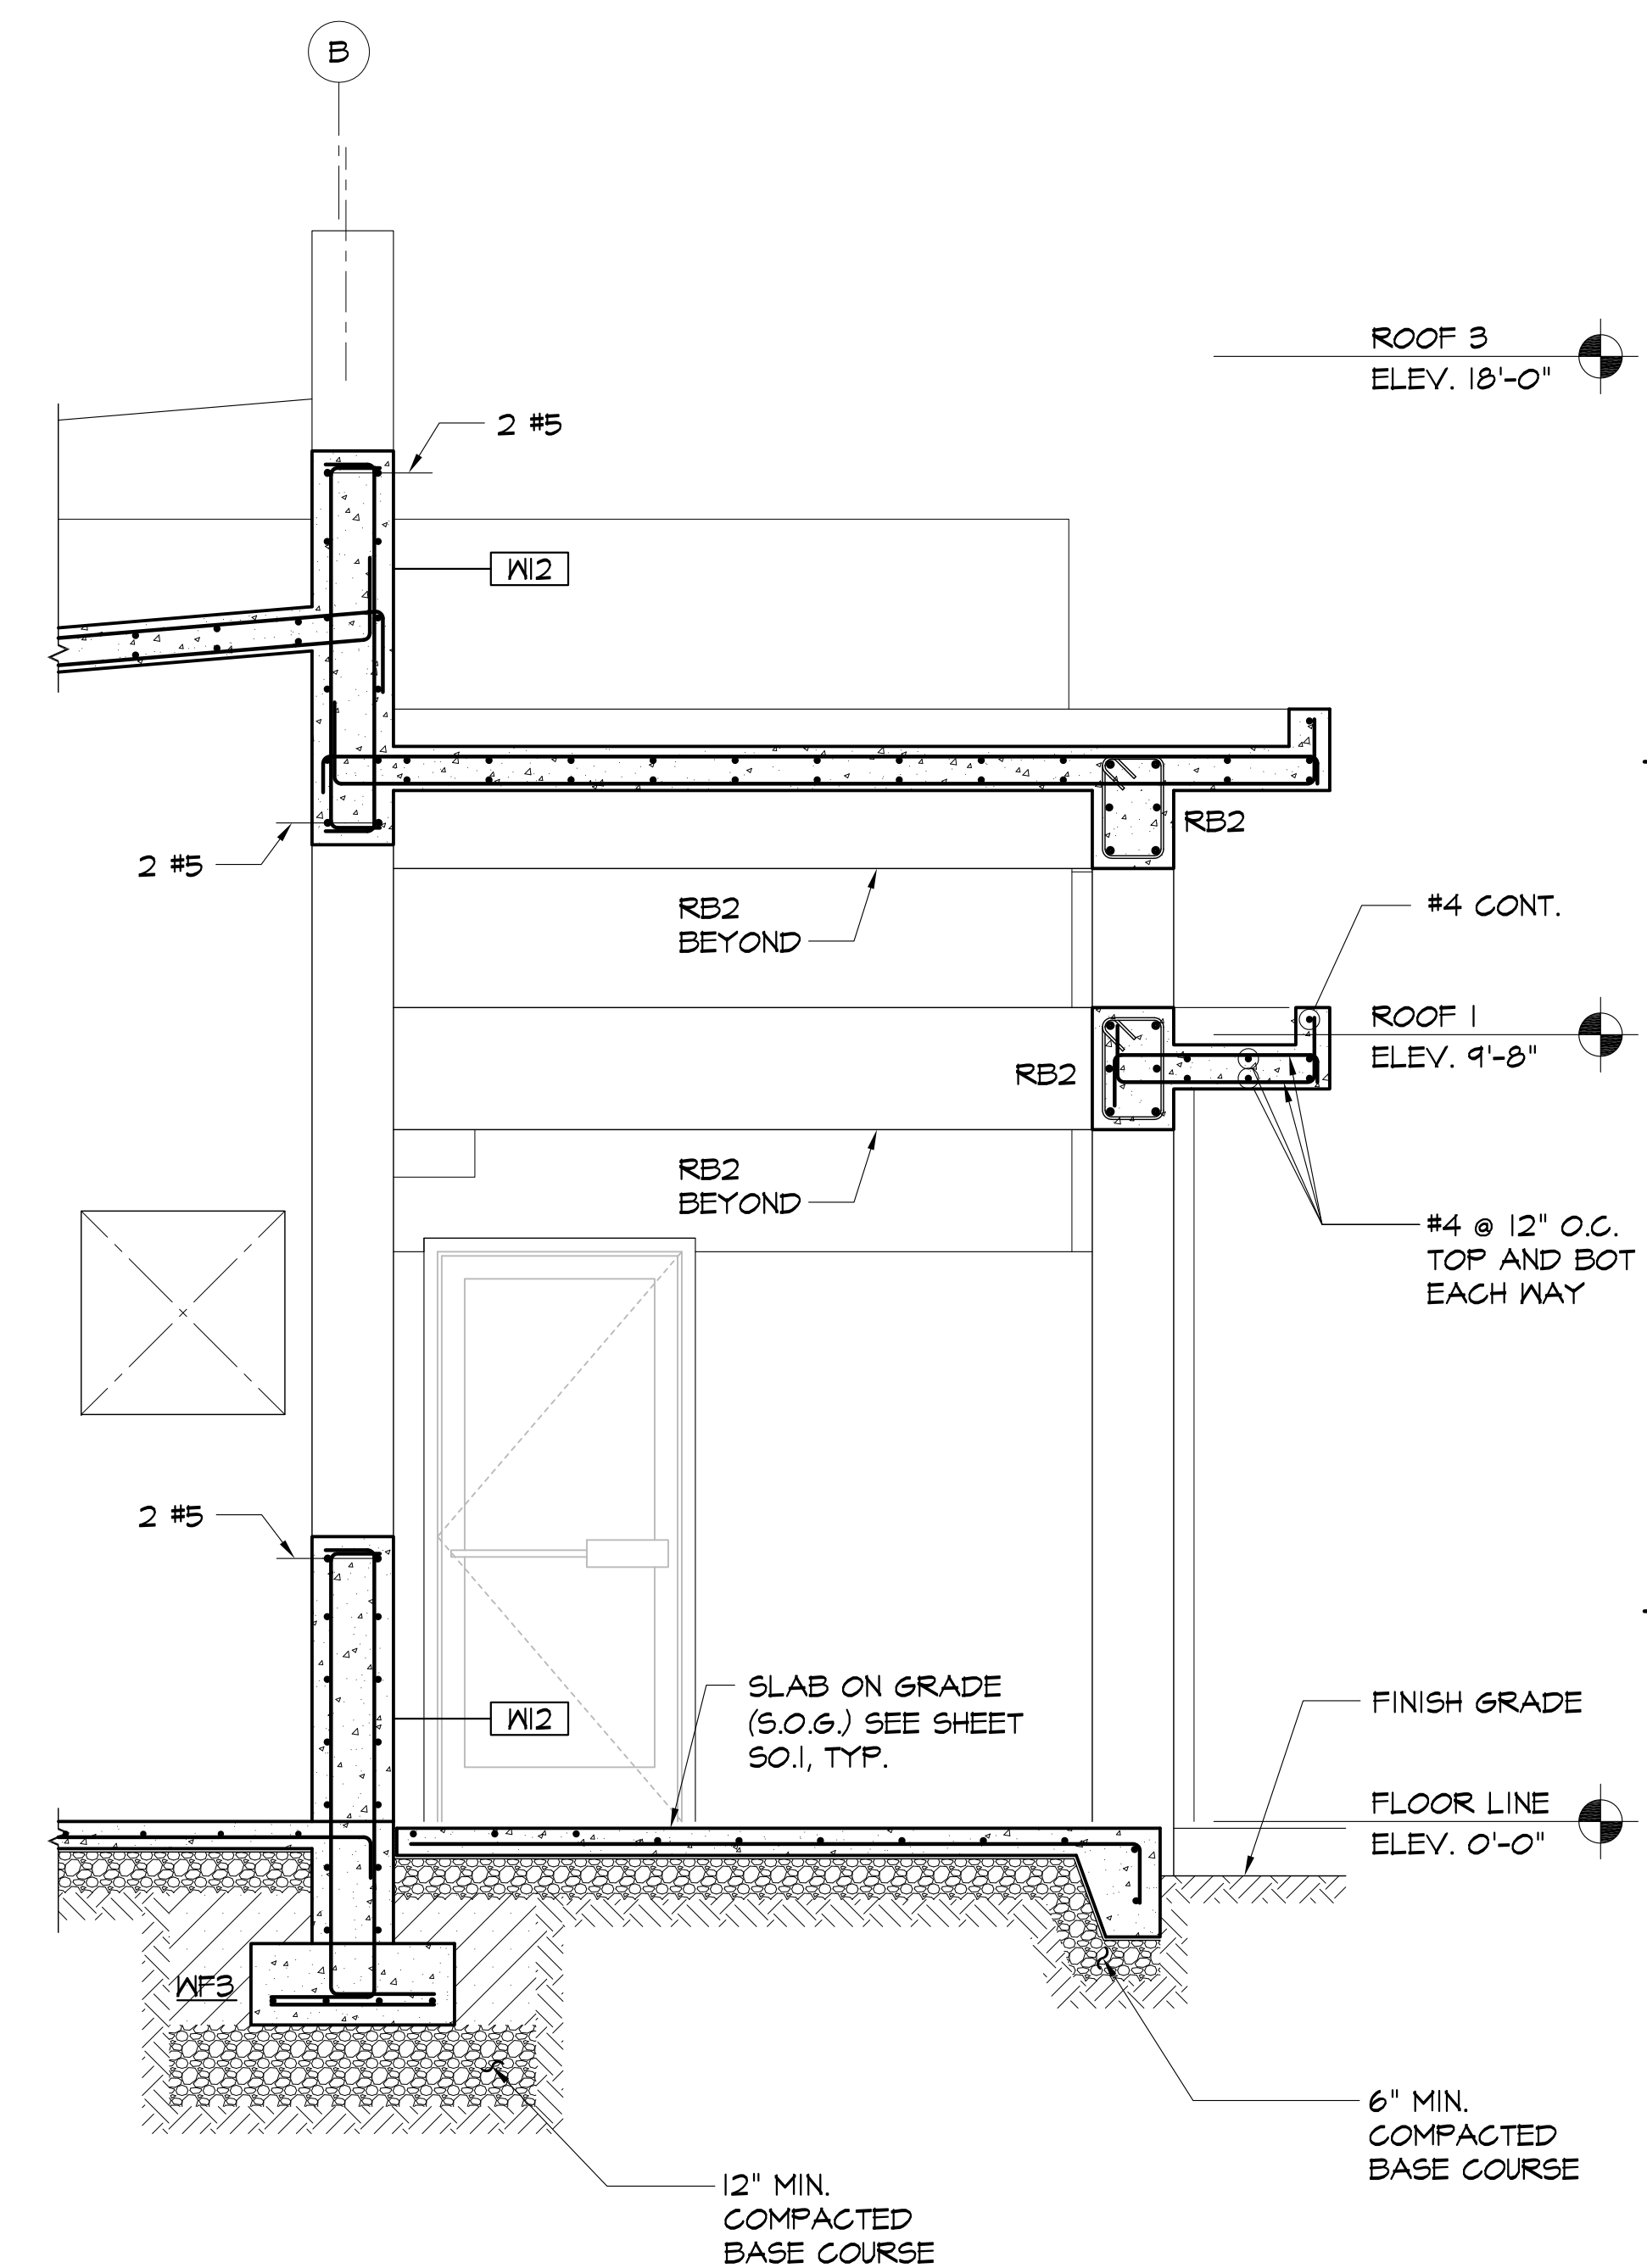

SECTION
SCALE: 1/2" = 1'-0"

LEGENDS:

W10 CONCRETE WALL DESIGNATION


SEE 

WF3 CONCRETE WALL FOOTING DESIGNATION

SEE $\frac{2}{54.1}$

IF SHEET IS LESS THAN 24" X 36"
REDUCED PRINT — USE GRAPHIC SCALES

[illegible]

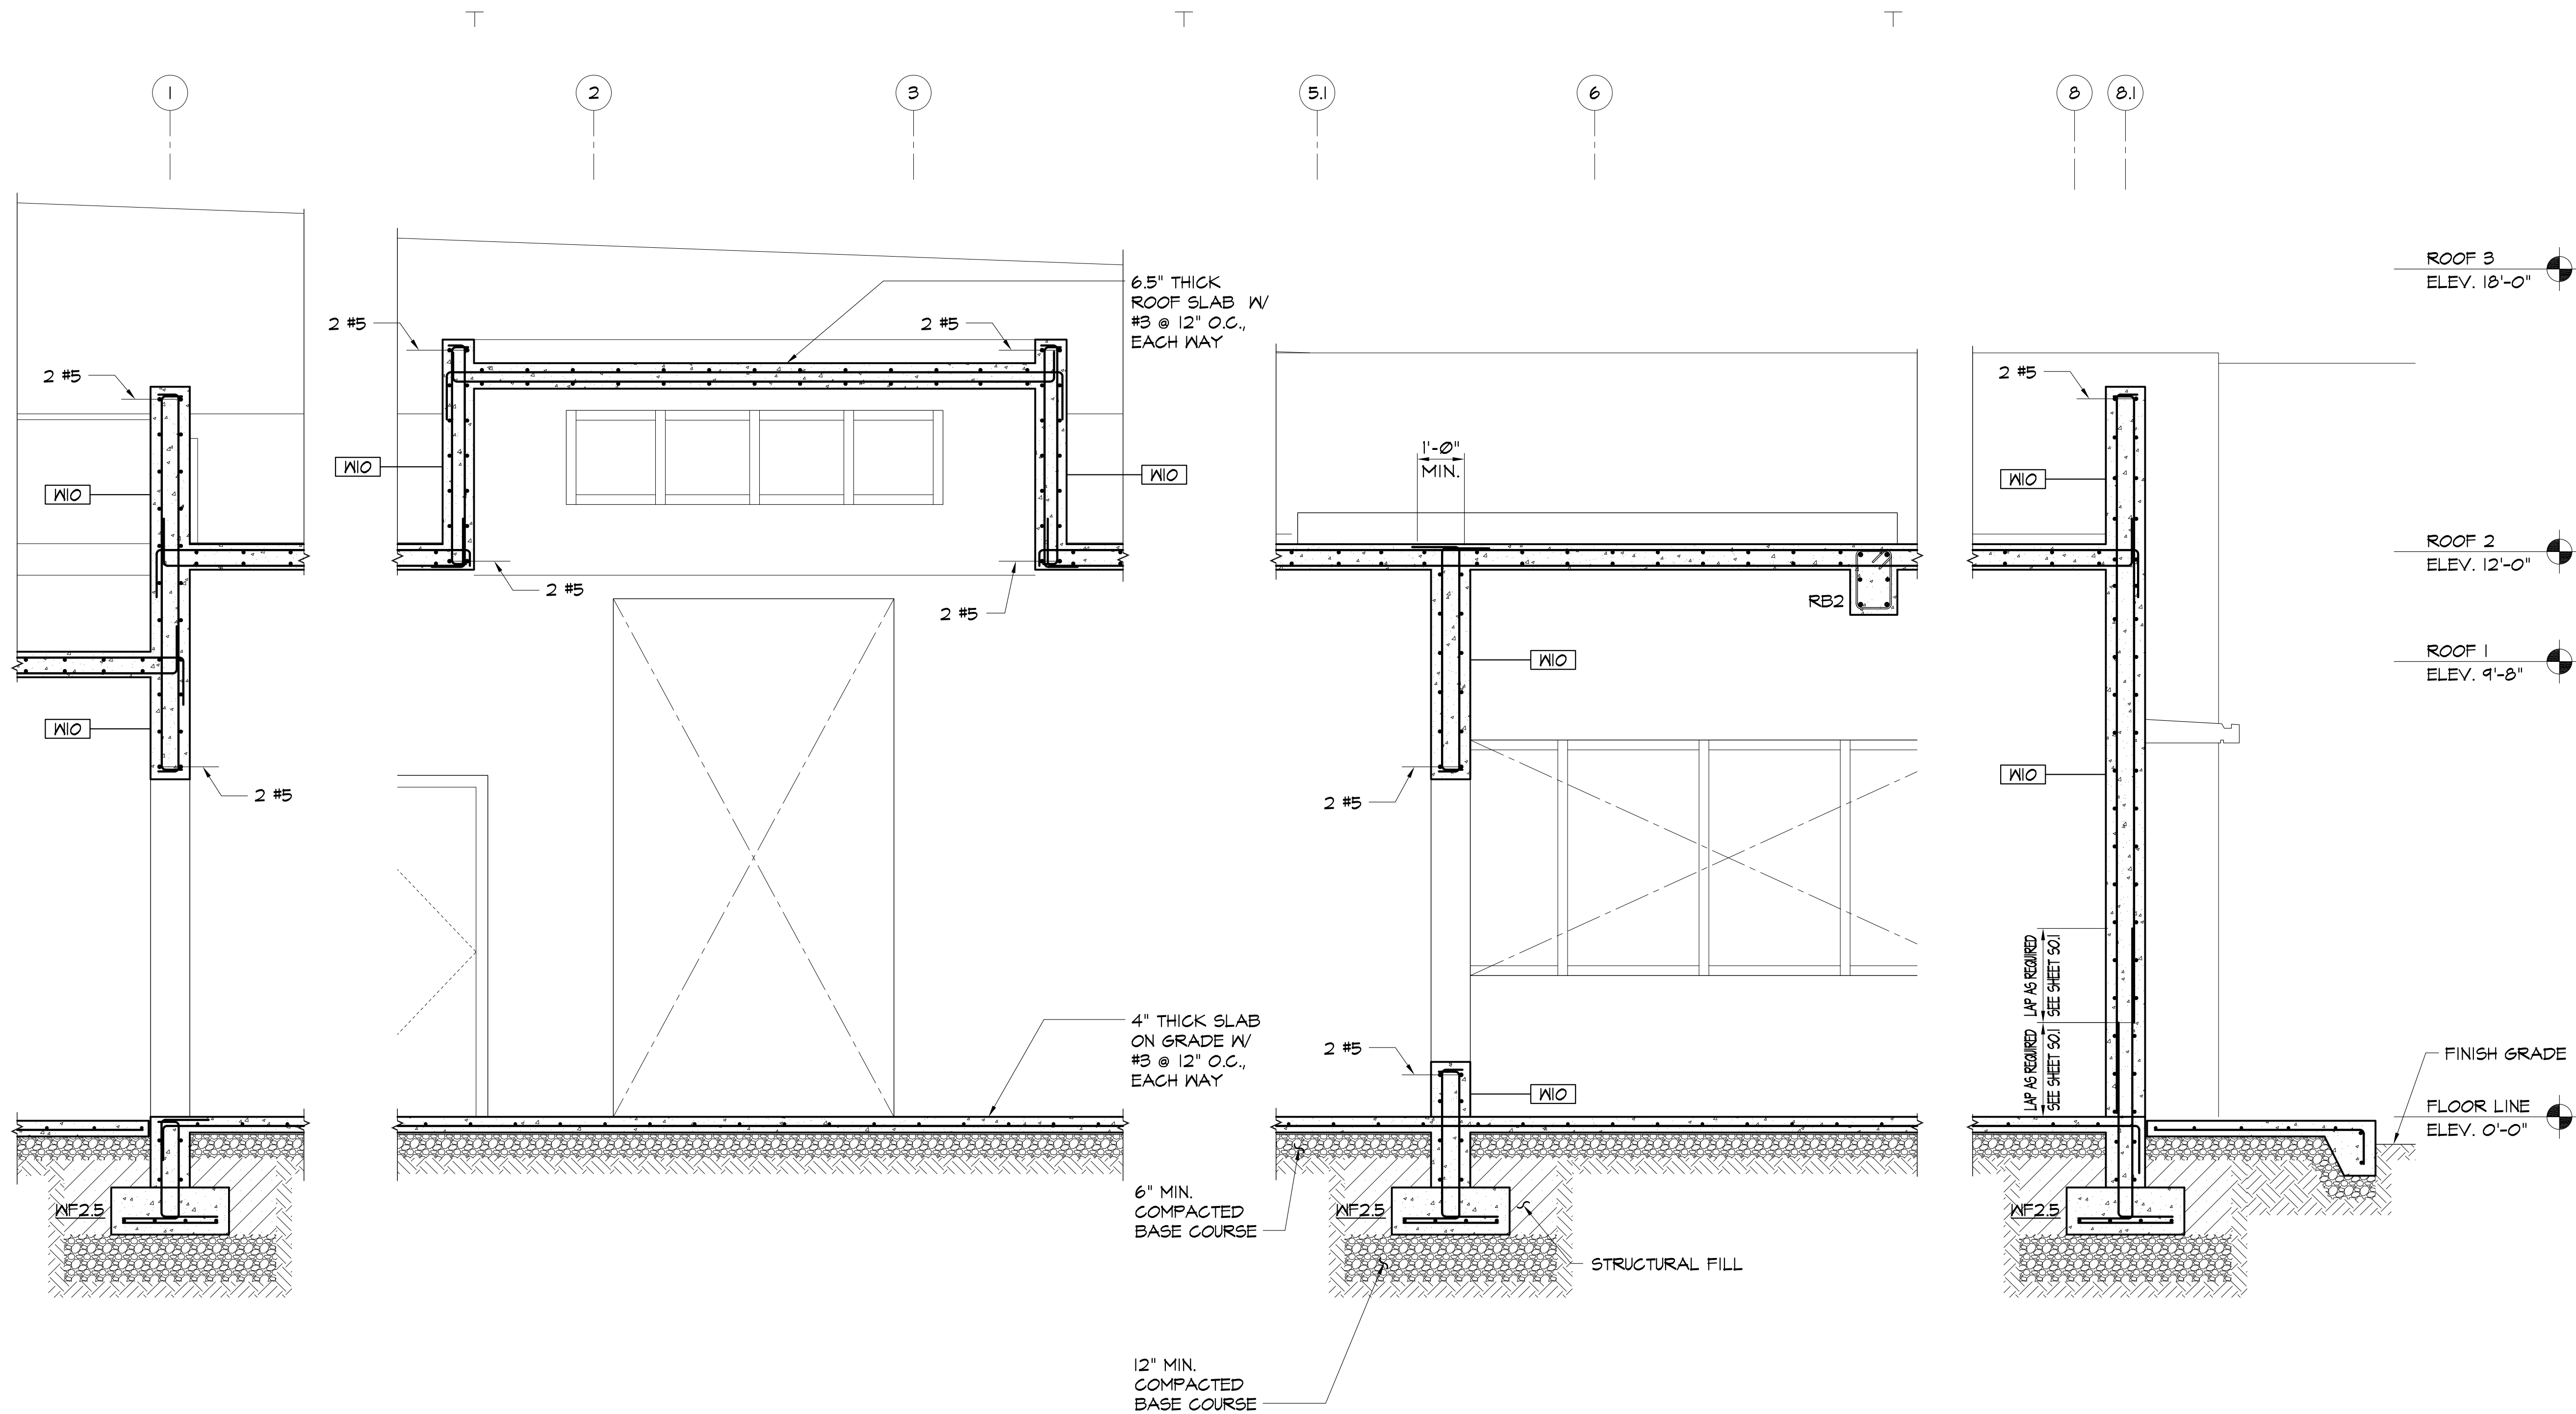

4 SECTION
S2.5 SCALE: 1/2" = 1'-0"

3 SECTION
S2.5 SCALE: 1/2" = 1'-0"

2 SECTION
S2.5 SCALE: 1/2" = 1'-0"


1 SECTION
S2.5 SCALE: 1/2" = 1'-0"

LEGENDS:

- W10 CONCRETE WALL DESIGNATION
SEE 1 S4.1
- WF3 CONCRETE WALL FOOTING DESIGNATION
SEE 2 S4.1

IF SHEET IS LESS THAN 24" X 36"
REDUCED PRINT - USE GRAPHIC SCALES

REVISIONS		
No.	Description	Date

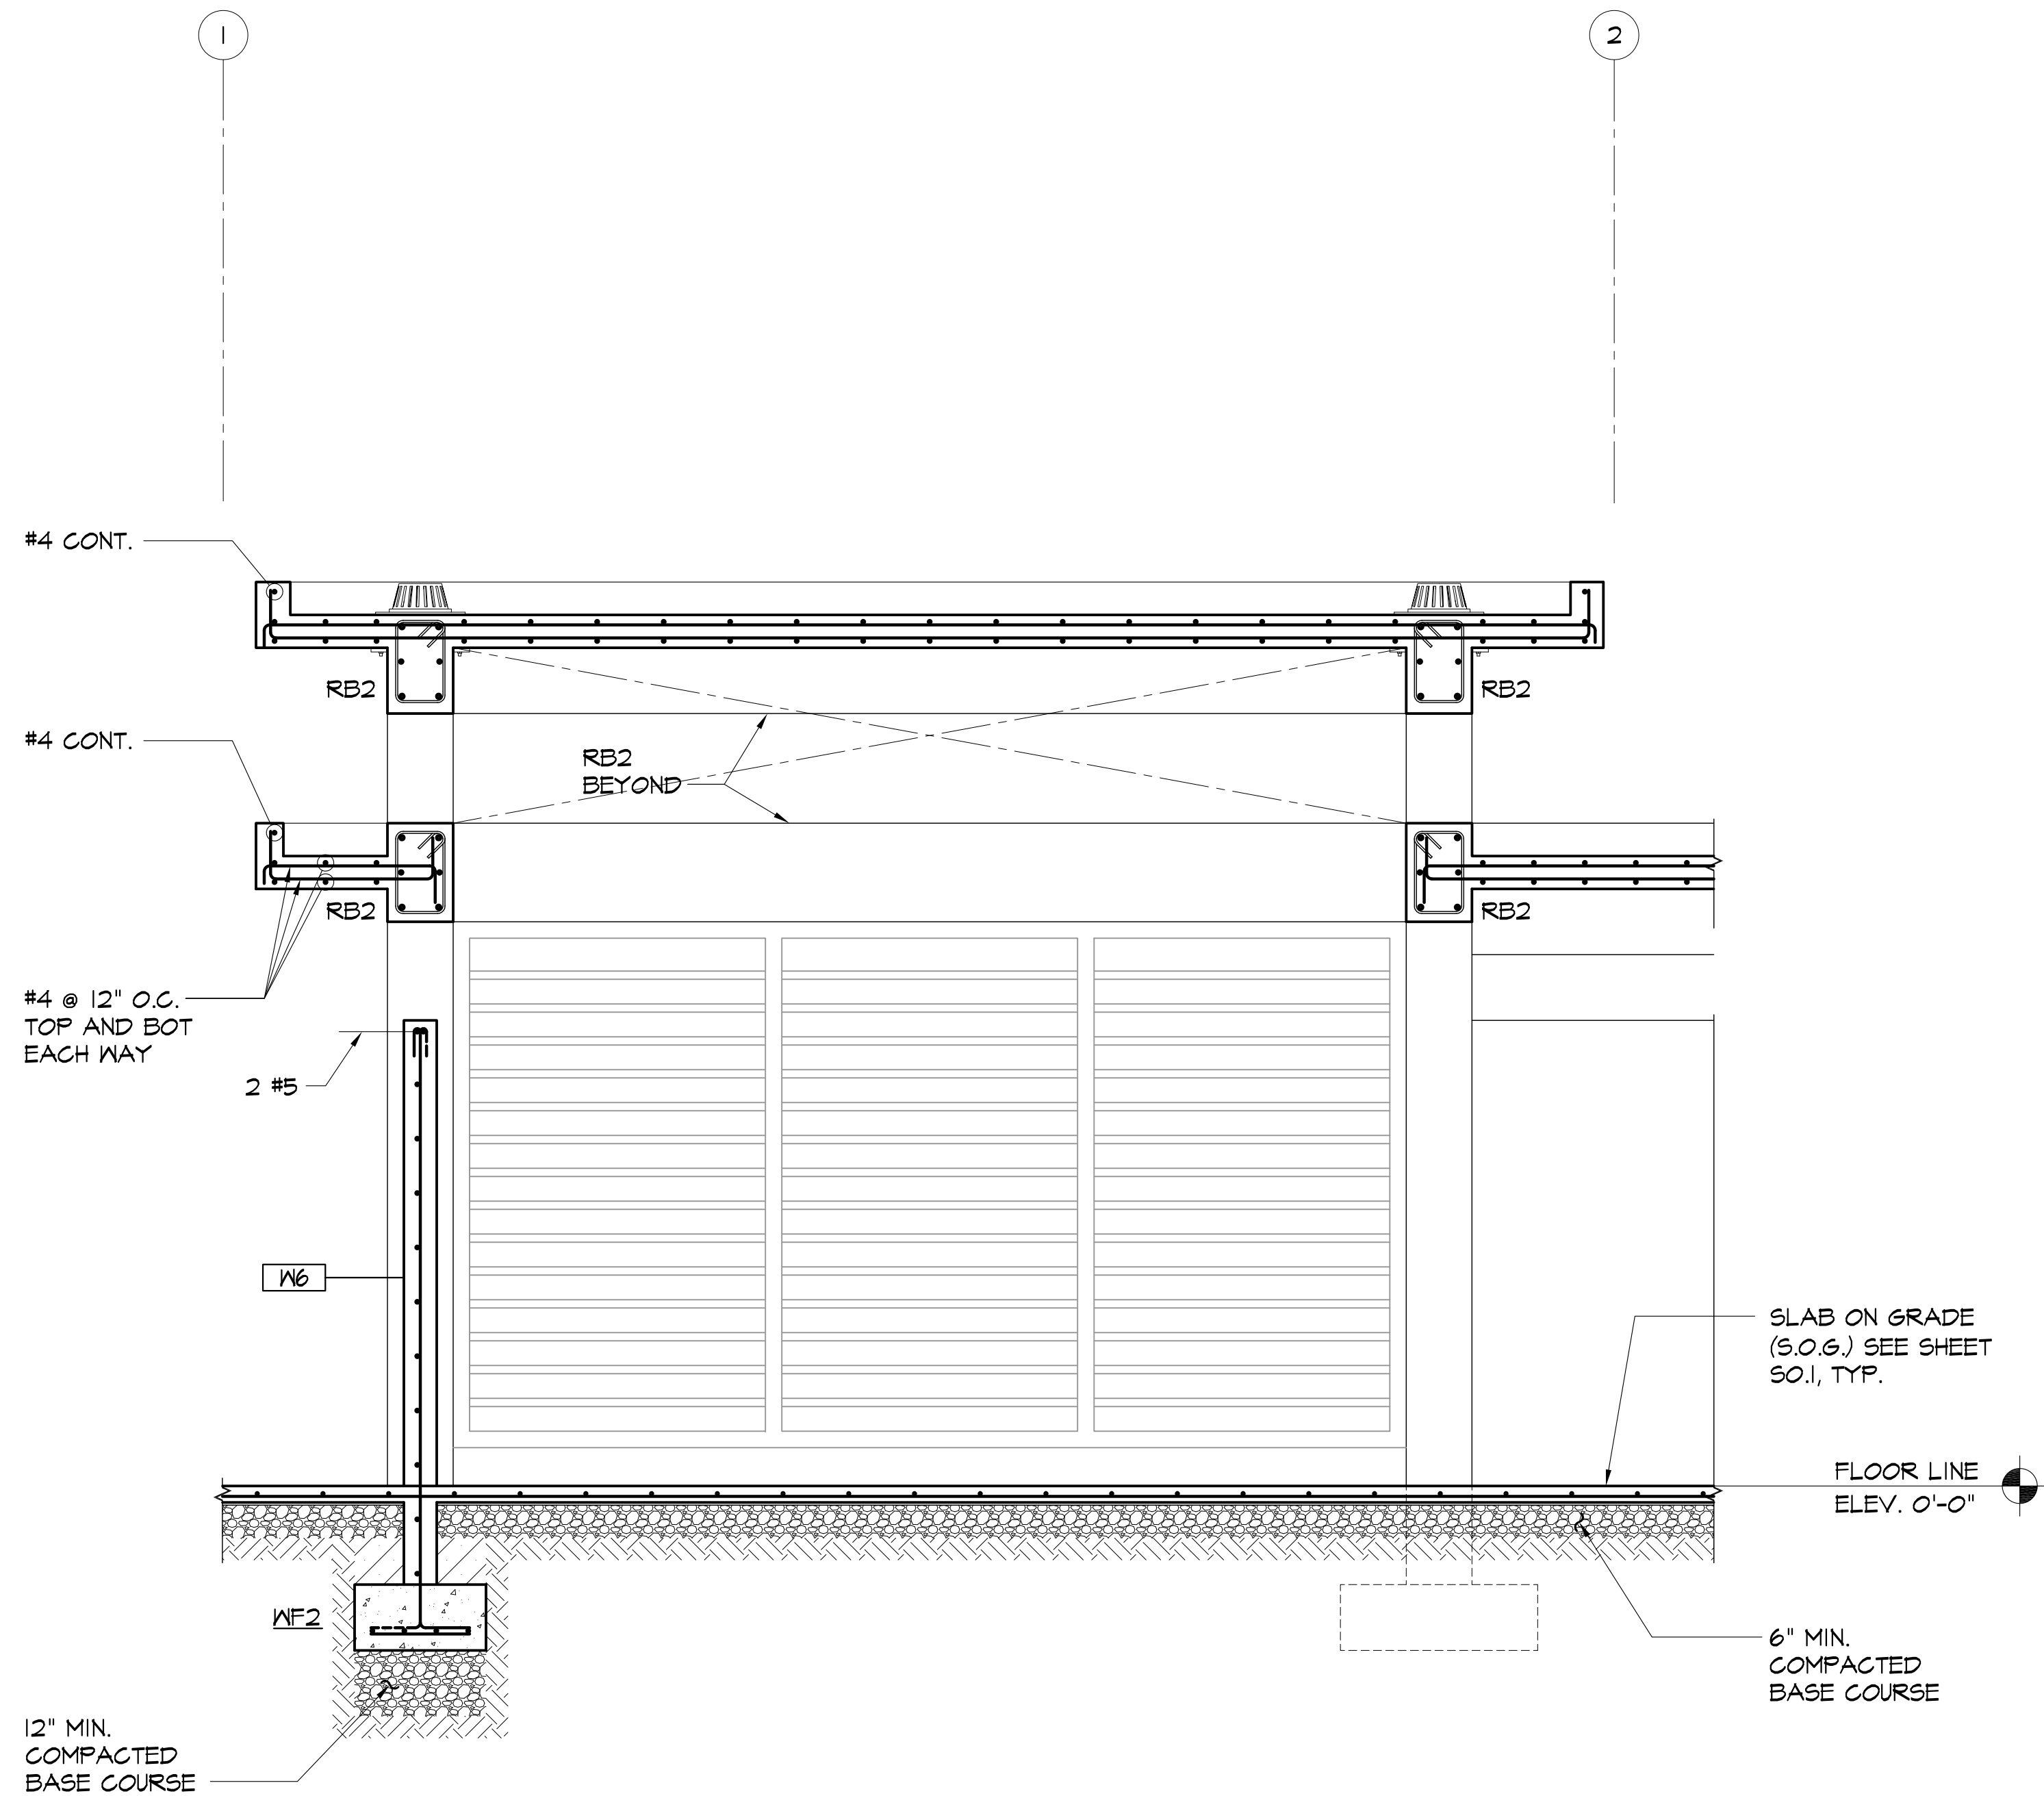

SECTION
S2.8 SCALE: 1/2" = 1'-0"

LEGENDS:

- W10 CONCRETE WALL DESIGNATION
SEE 1 S4.1
- WF3 CONCRETE WALL FOOTING DESIGNATION
SEE 2 S4.1

IF SHEET IS LESS THAN 24" X 36"
REDUCED PRINT - USE GRAPHIC SCALES

REVISIONS		
No.	Description	Date
BID DOCUMENTS		
THOMAS P. CHINICHO CERTIFICATE NO. 752 STRUCTURAL EXP. 04-30-13 GUAM PROFESSIONAL ENGINEER I HEREBY CERTIFY THAT THIS PLAN WAS PREPARED BY ME OR UNDER MY DIRECT SUPERVISION DATE: _____		
Project: GUAM COMMUNITY COLLEGE FORENSIC DNA LAB		
Title: SECTION BID SET SUBMITTAL		
Designed: JVI		
Drawn: ASC		
Checked: TPC		
Supv: TPC/JVI		
Scale: AS SHOWN		
Date: 12-14-12		
Project No. 6611-03 AutoCAD File 661103-S2.8		
Drawing No. S2.8		
Sheet No. _____ of _____		



W8 CONCRETE WALL DESIGNATION
SEE 

6" MIN.
COMPACTED
BASE COURSE

IF SHEET IS LESS THAN 24" X 36"
REDUCED PRINT - USE GRAPHIC SCALES



SEE $\frac{2}{54.1}$

Sheet No. _____ of _____



W10 CONCRETE WALL DESIGNATION
SEE 


W13 CONCRETE WALL FOOTING DESIGNATION
SEE 

REVISIONS		
No.	Description	Date
BID DOCUMENTS		
		
I HEREBY CERTIFY THAT THIS PLAN WAS PREPARED BY ME OR UNDER MY DIRECT SUPERVISION		
DATE: _____		
Project:		
GUAM COMMUNITY COLLEGE		
FORENSIC DNA LAB		
Title:		
GENERATOR		
ALTERNATE BID ITEM 1		
SECTION		
BID SET SUBMITTAL		
Designed:	JVI	
Drawn:	AGC	
Checked:	TPC	
Supv:	TPC/JVI	
Scale:	AS SHOWN	
Date:	12-19-12	
Project No. GG11-03	AutoCAD File GG1103-S2.11	
Drawing No.		
S2.11		
Sheet No. _____ of _____		



IF SHEET IS LESS THAN 24" X 36"
REDUCED PRINT — USE GRAPHIC SCALES

REVISIONS		
No.	Description	Date
BID DOCUMENTS		
		
I HEREBY CERTIFY THAT THIS PLAN WAS PREPARED BY ME OR UNDER MY DIRECT SUPERVISION		
DATE: _____		
Project:		
GUAM COMMUNITY COLLEGE		
FORENSIC DNA LAB		
Title:		
BASIC BID GENERATOR PLAN SECTION		
BID SET SUBMITTAL		
Designed: JVI		
Drawn: AGC		
Checked: TPC		
Supv: TPC/JVI		
Scale: AS SHOWN		
Date: 12-19-12		
Project No. 6611-03 AutoCAD File 661103-S2.12		
Drawing No.		
S2.12		
Sheet No. * of		

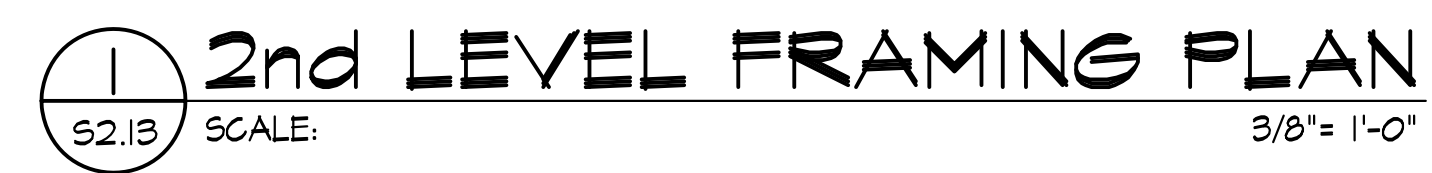

SEE 


REVISIONS		
No.	Description	Date
BID DOCUMENTS		
		
I HEREBY CERTIFY THAT THIS PLAN WAS PREPARED BY ME OR UNDER MY DIRECT SUPERVISION DATE: _____		
Project: GUAM COMMUNITY COLLEGE FORENSIC DNA LAB		
Title: STAIR #2 2nd LEVEL PLAN ROOF FRAMING PLAN (ALTERNATE BID ITEM 2) BID SET SUBMITTAL		
Designed: JVI		
Drawn: AGC		
Checked: TPC		
Supv: TPC/JVI		
Scale: AS SHOWN		
Date: 12-19-12		
Project No. GG11-03	AutoCAD File GG1103-S2.13	
Drawing No. S2.13		
Sheet No. _____ of _____		



2 WALL FOOTING DETAILS

[illegible]

BID
DOCUMENTS

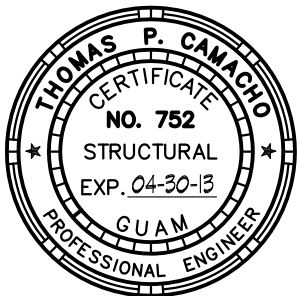

I HEREBY CERTIFY THAT THIS PLAN WAS PREPARED
BY ME OR UNDER MY DIRECT SUPERVISION

DATE: _____

Project:

GUAM COMMUNITY

FORENSIC DNA LAB

Title:

WALL SCHEDULE
WALL FOOTING
SCHEDULE AND DETAILS

BID SET SUBMITTAL

Designed: MI

Drawn: AGC

Checked: TBC

Supv: _____

Scale:

Date: 12/14/13

Project No.	AutoCAD File
-------------	--------------




GGI-03	
D	N

S4.1

Sheet No. _____ of _____

IF SHEET IS LESS THAN 24" X 36"
REDUCED PRINT - USE GRAPHIC SCALES

RETAINING WALL 'TYPE-1' SCHEDULE												
(R1)	(R2)	(R3)	(R4)	(R5)	(R6)	(R7)	(R8)	(R9) BARS	(R10) BARS	(R11) BARS	(R12) BARS	(R13) BARS
4"	1'-0"	3'-8"	2'-0"	1'-0"	8"	8"	1'-0"	#5 @ 12" O.C.	#4 @ 12" O.C.	#5 @ 8" O.C.	#5 @ 12" O.C.	#5 @ 8" O.C.
7"	1'-0"	5'-8"	4'-0"	1'-0"	8"	8"	2'-0"	#5 @ 10" O.C.	#4 @ 12" O.C.	#6 @ 8" O.C.	#5 @ 12" O.C.	#6 @ 8" O.C.
8"	1'-0"	6'-8"	5'-0"	1'-0"	8"	1'-0"	2'-6"	#6 @ 8" O.C.	#4 @ 12" O.C.	#8 @ 10" O.C.	#5 @ 12" O.C.	#8 @ 10" O.C.
11"	1'-0"	8'-8"	7'-0"	1'-0"	8"	1'-4"	4'-6"	#10 @ 8" O.C.	#4 @ 10" O.C.	#10 @ 6" O.C.	#5 @ 12" O.C.	#10 @ 6" O.C.
RETAINING WALL 'TYPE-2' SCHEDULE												
8'-0"	1'-0"	6'-8"	2'-0"	4'-0"	8"	8"	1'-2"	#6 @ 8" O.C.	#4 @ 12" O.C.	#5 @ 8" O.C.	#5 @ 12" O.C.	#5 @ 8" O.C.
RETAINING WALL 'TYPE-3' SCHEDULE												
13'-0"	1'-0"	8'-10"	7'-0"	1'-0"	10"	10"	1'-6"	#4 @ 12" O.C.	#4 @ 10" O.C.	#5 @ 8" O.C.	#5 @ 12" O.C.	#5 @ 8" O.C.

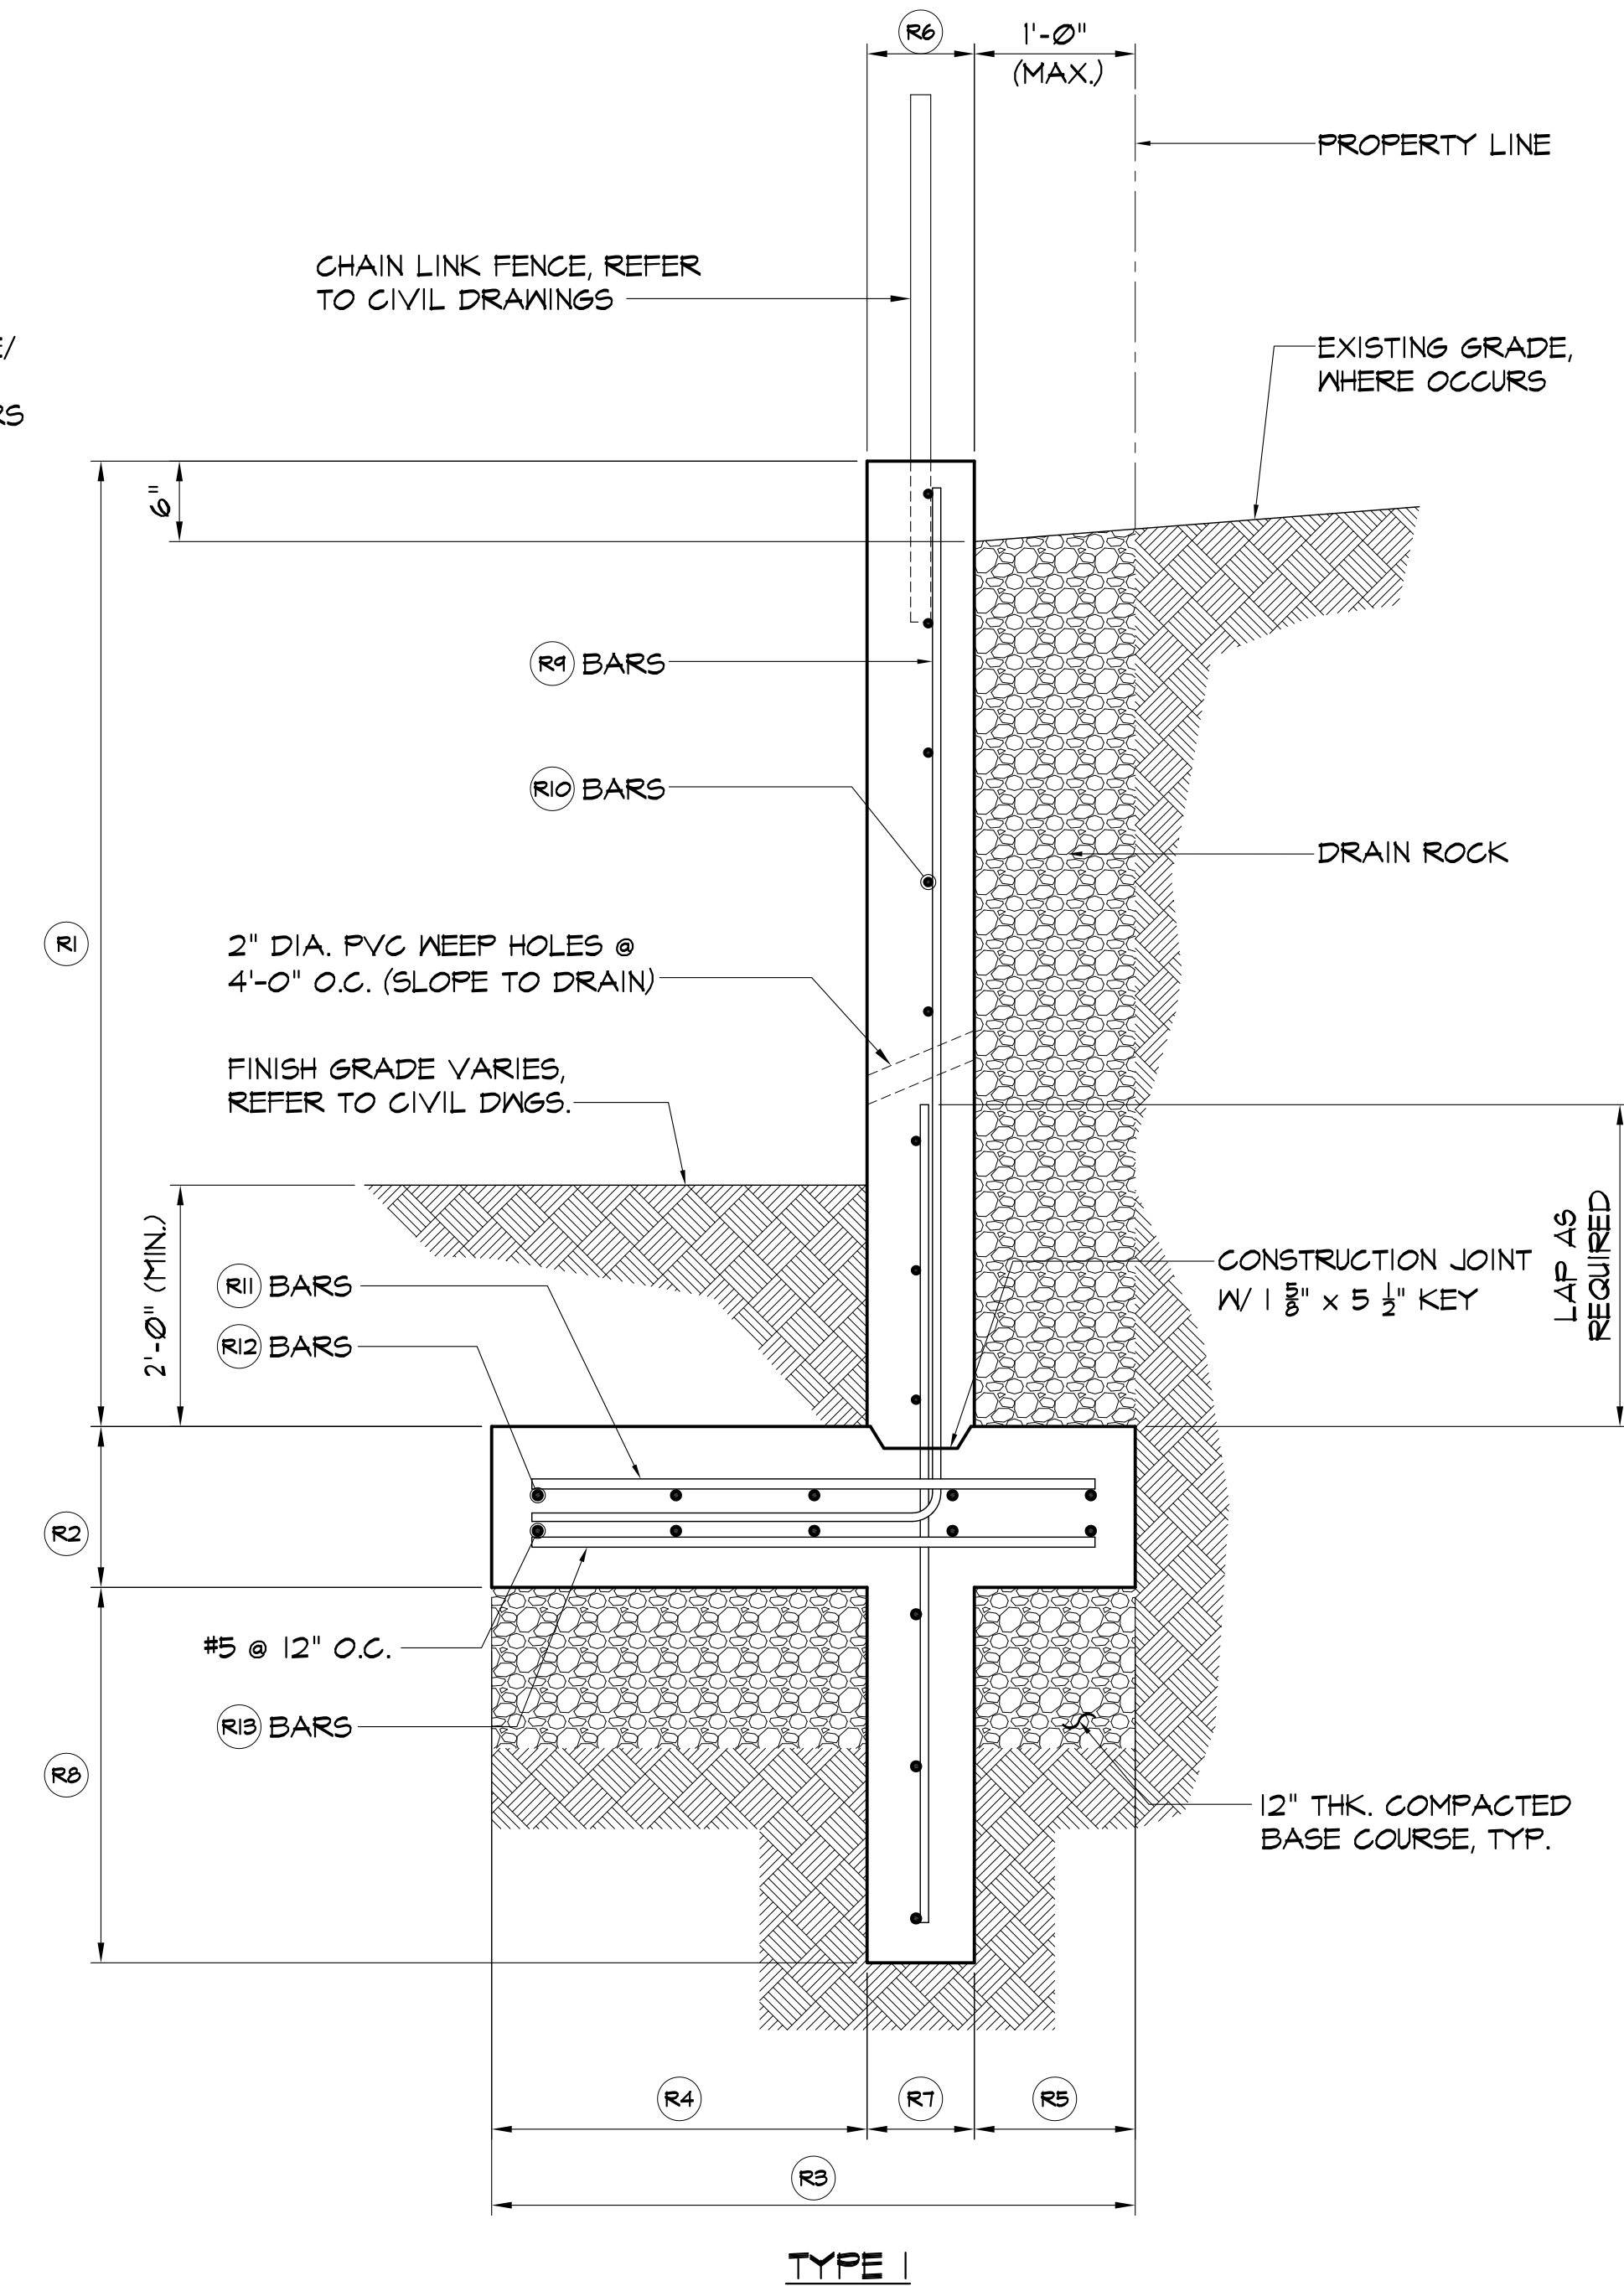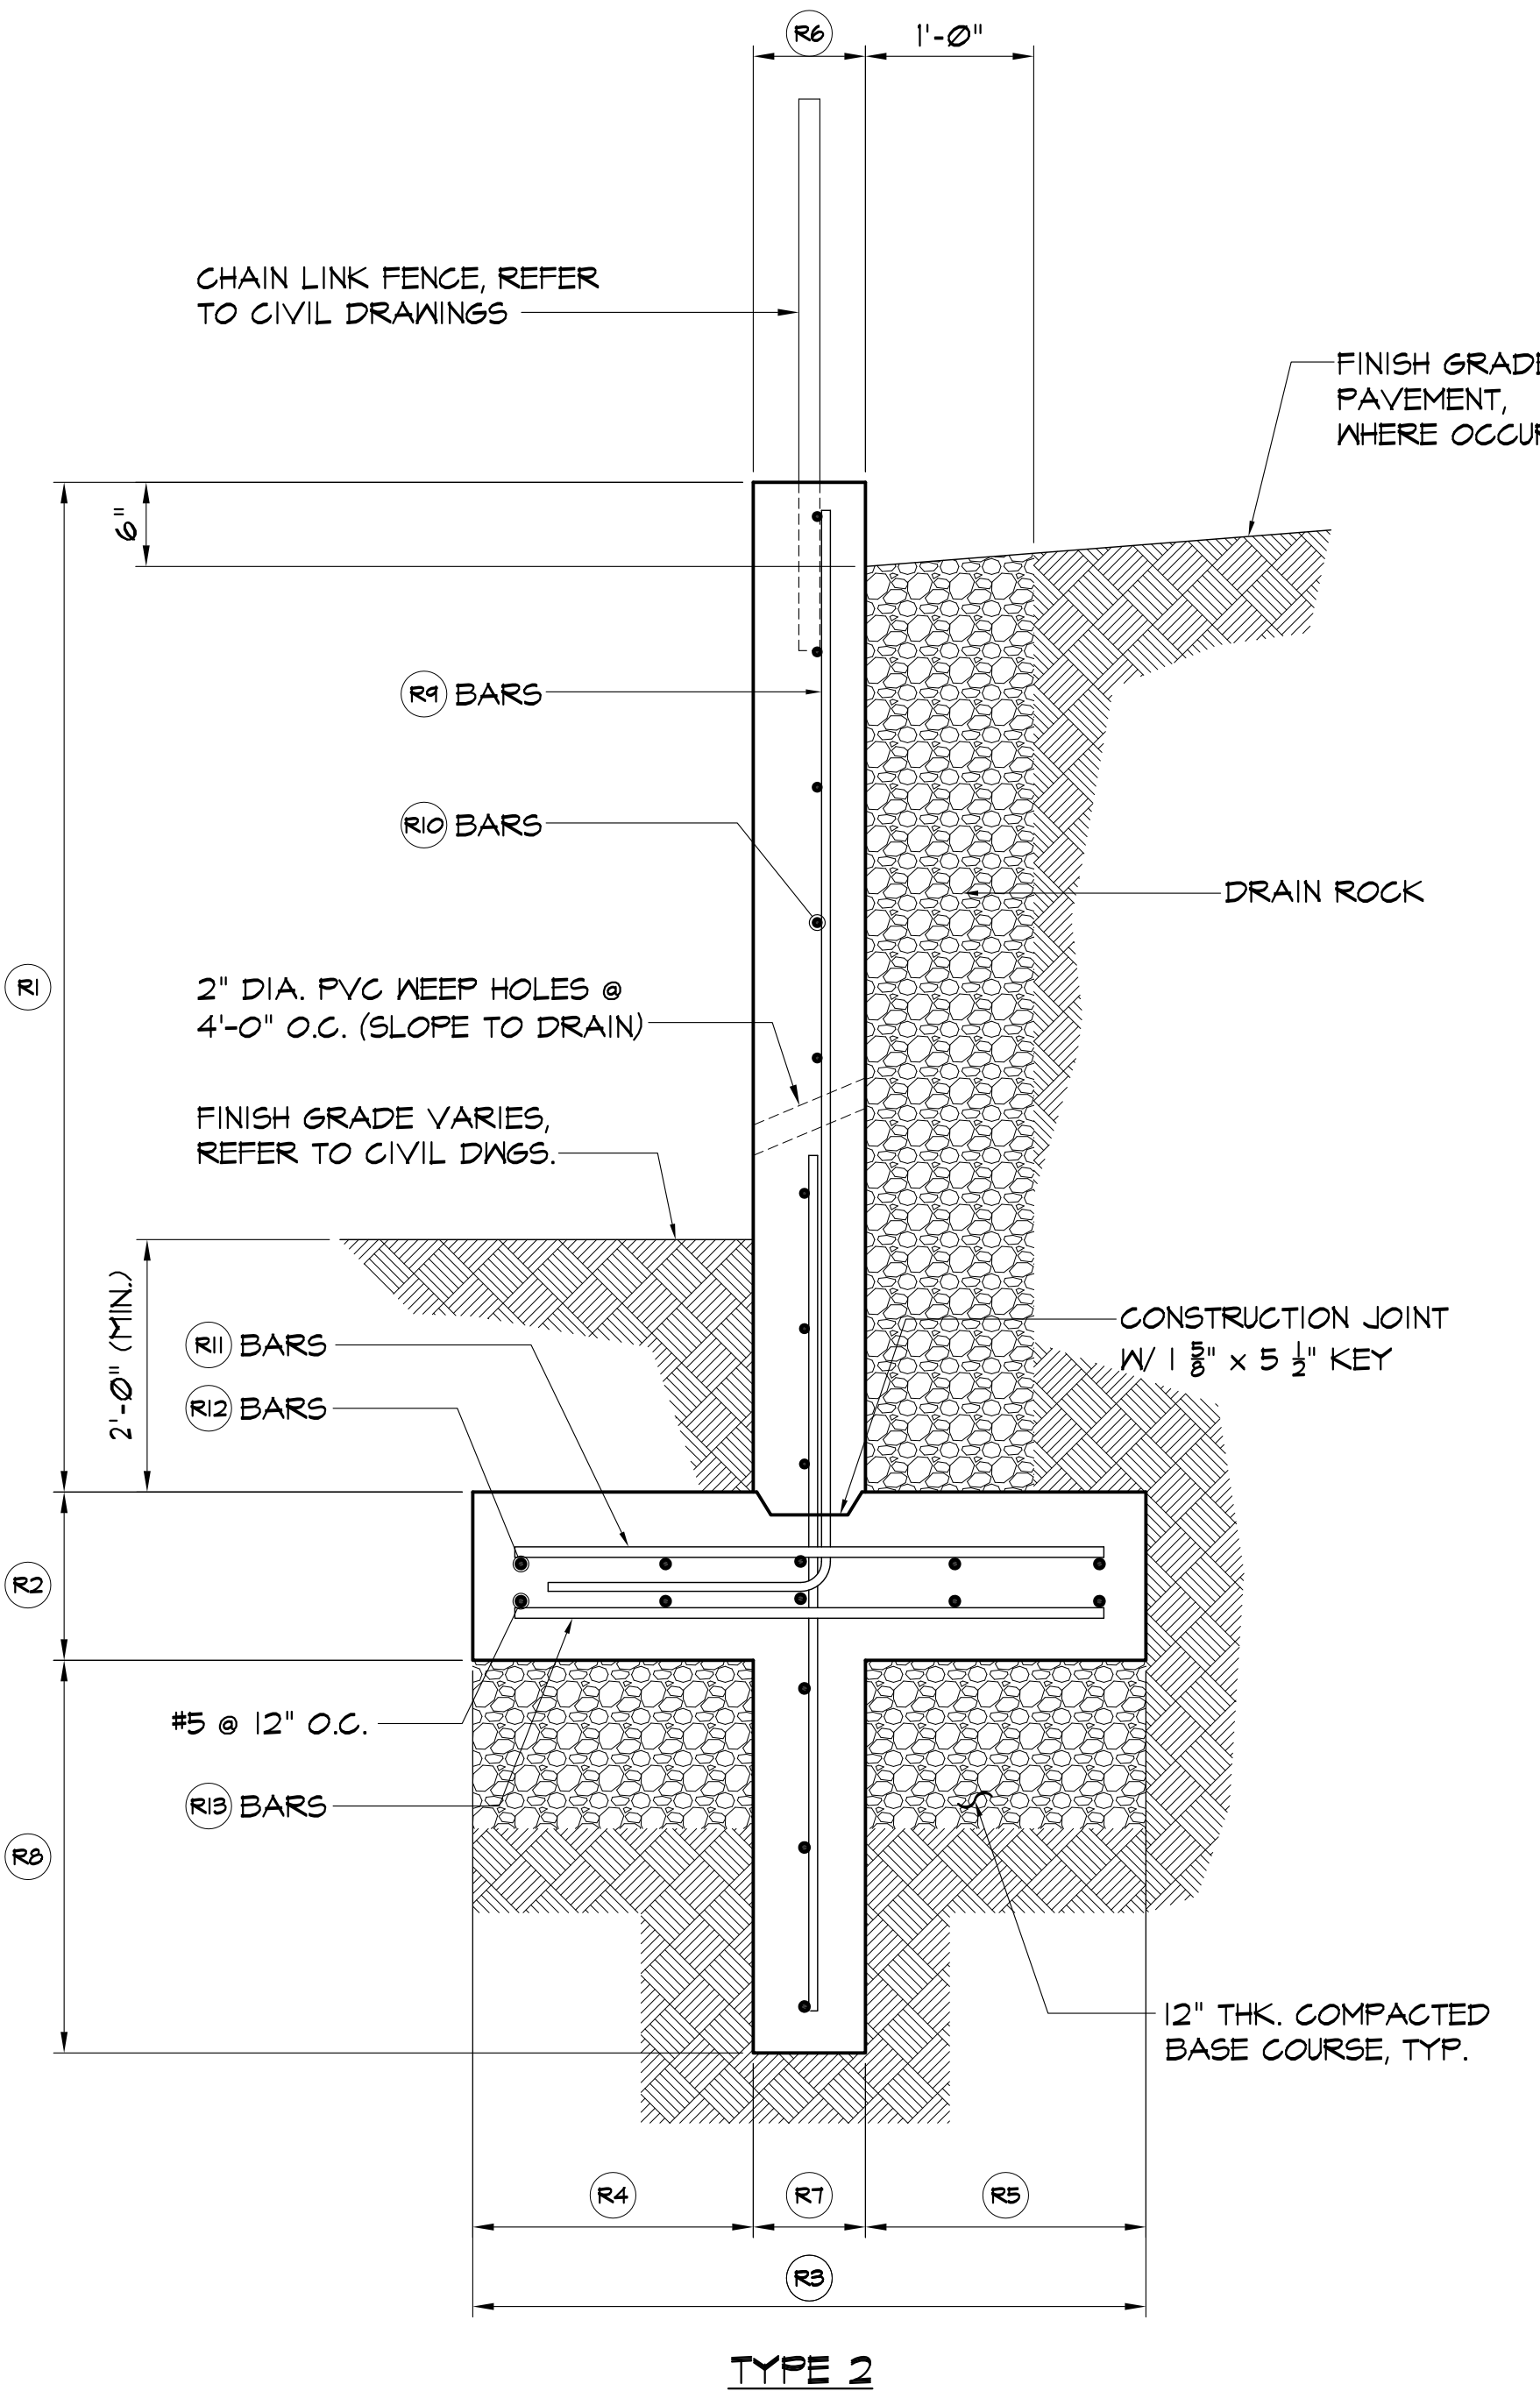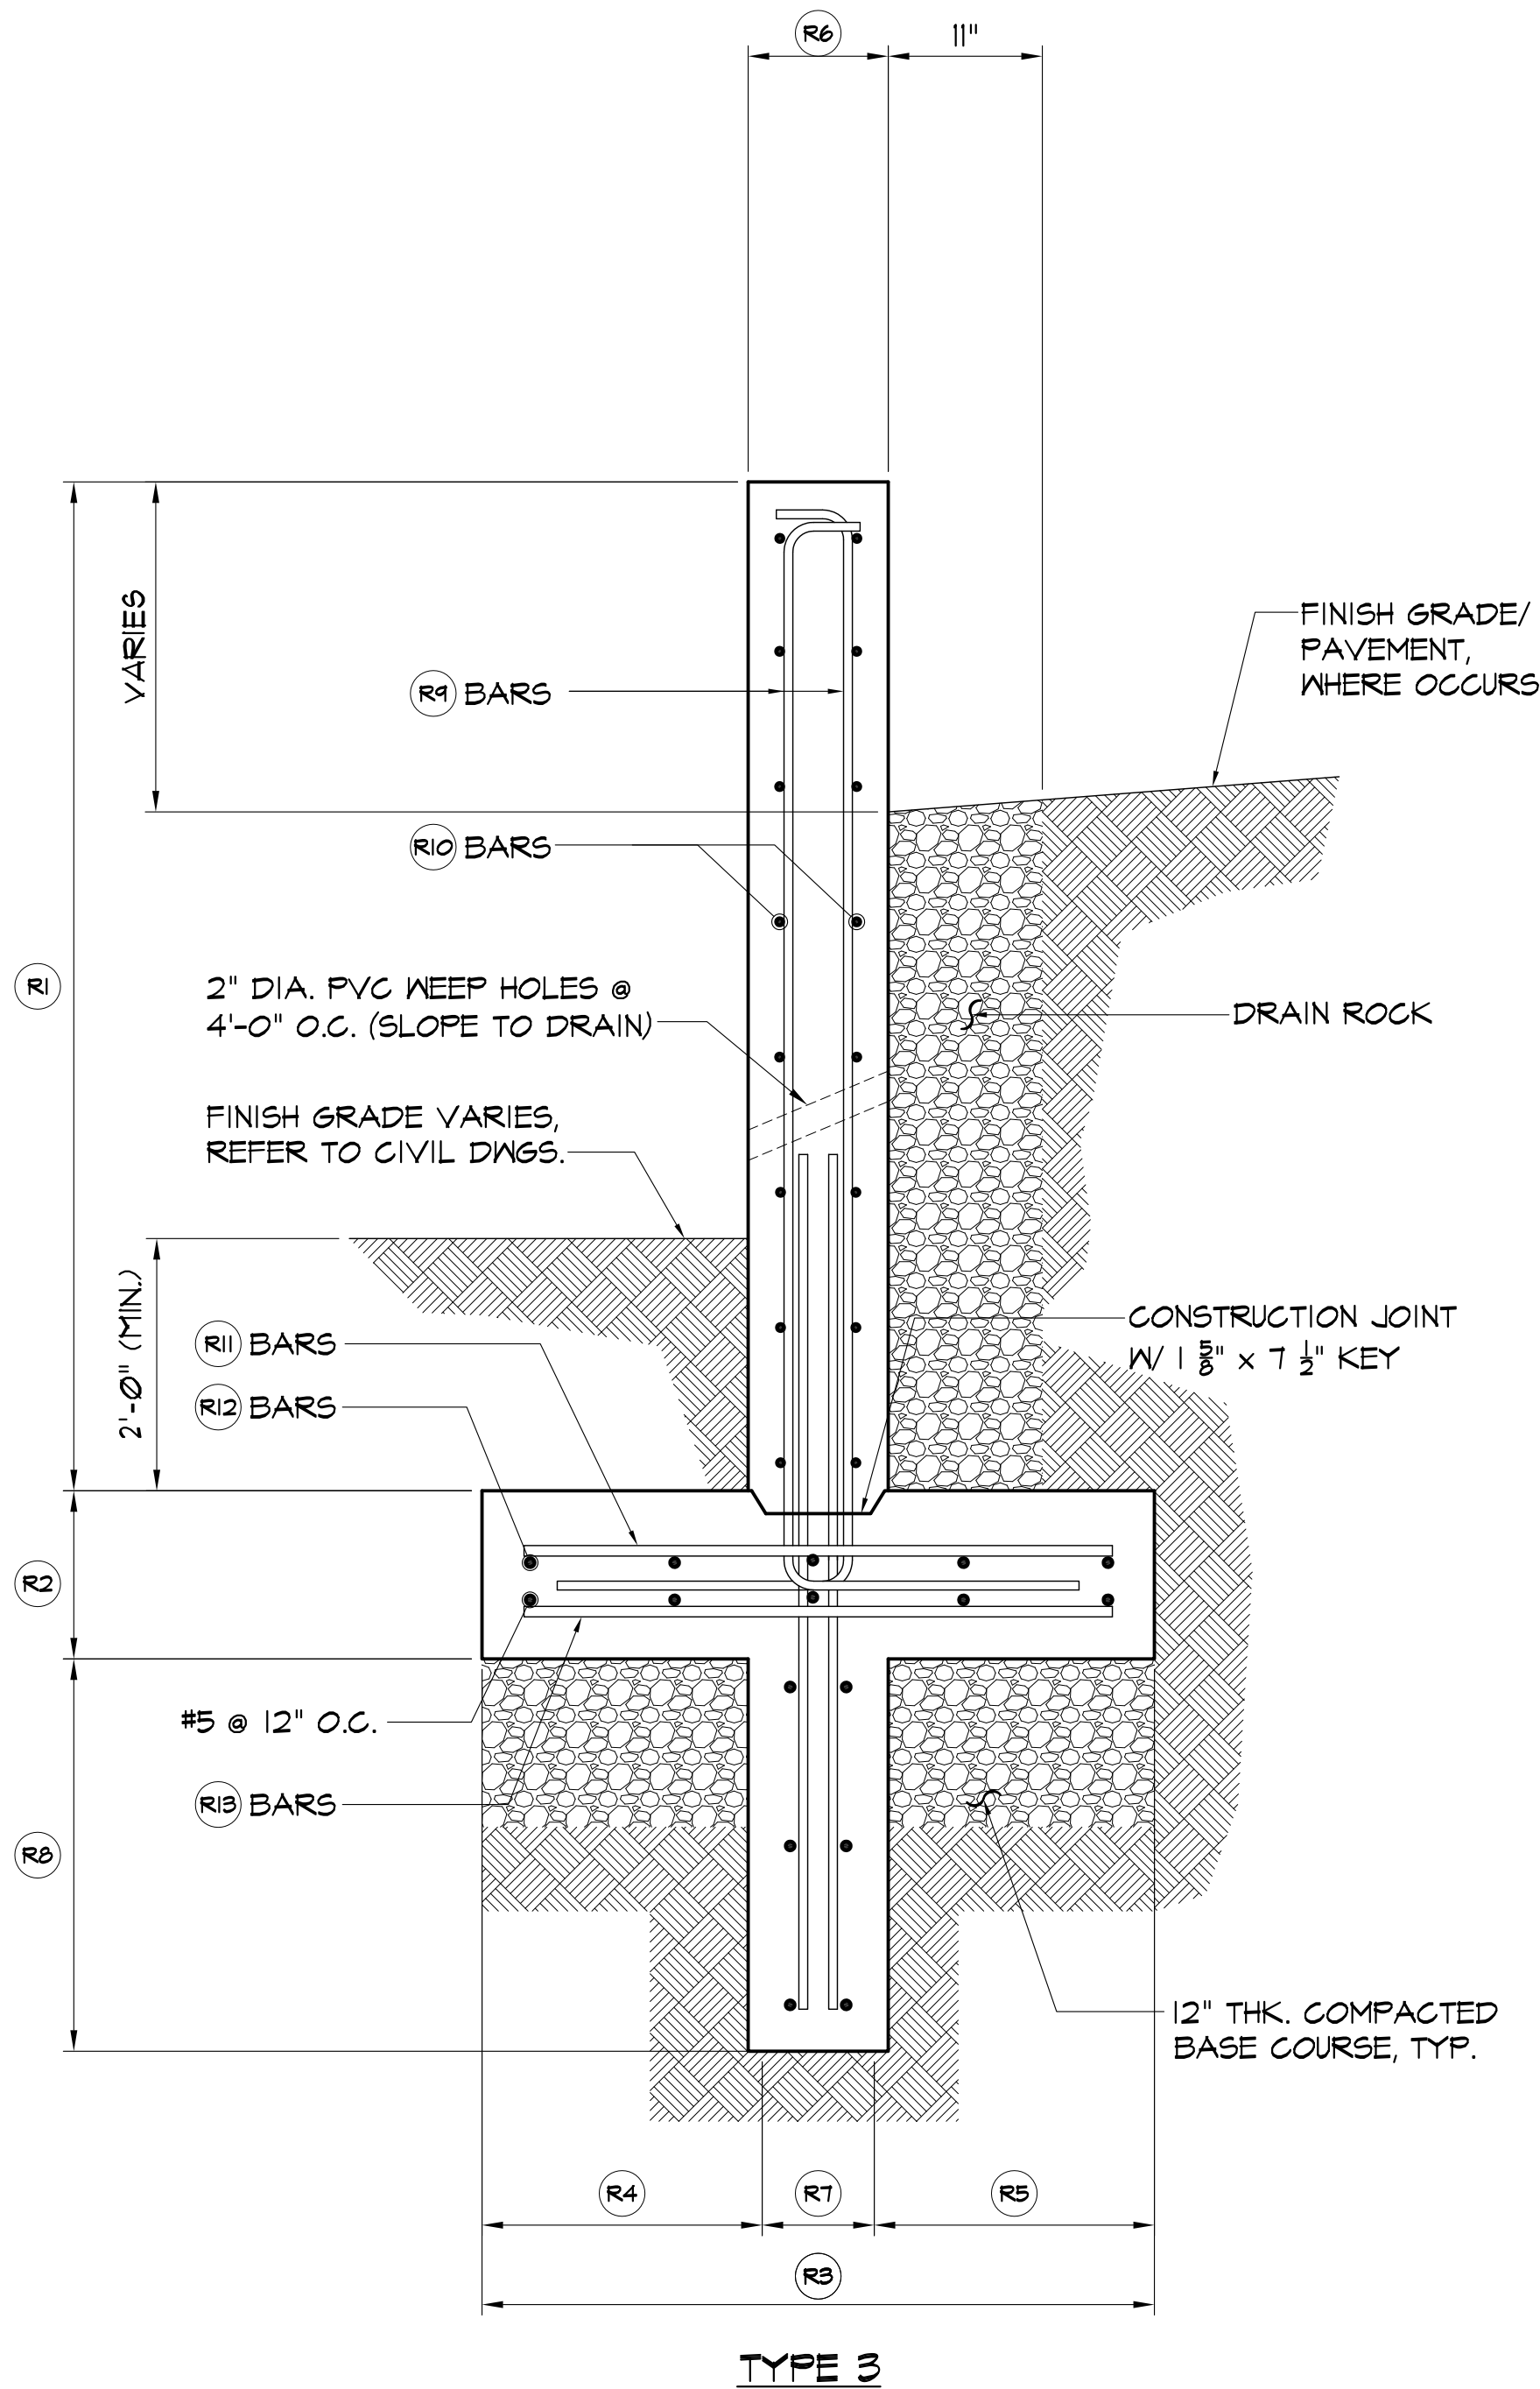

1 TYPICAL RETAINING WALL DETAILS
S4.2 NOT TO SCALE

IF SHEET IS LESS THAN 24" X 36"
REDUCED PRINT - USE GRAPHIC SCALES

REVISIONS

No.	Description	Date

BID DOCUMENTS

NO. 752
STRUCTURAL
EXP. 04-20-13
GUAM
PROFESSIONAL ENGINEER

I HEREBY CERTIFY THAT THIS PLAN WAS PREPARED BY ME OR UNDER MY DIRECT SUPERVISION
DATE: _____

Project:
GUAM COMMUNITY COLLEGE
FORENSIC DNA LAB

Title:
RETAINING WALL SCHEDULES
TYPICAL RETAINING WALL DETAILS
BID SET SUBMITTAL

Designed: JVI
Drawn: ASC
Checked: TPC
Supv: TPC/JVI
Scale: AS SHOWN
Date: 12-14-12
Project No. 6611-03
AutoCAD File 661103-S4.2
Drawing No.

S4.2

Sheet No. _____ of _____

BEAM SCHEDULE											
BEAM MARK	SIZE BXD	SECTION	ELEVATION	TOP BARS			BOTTOM BARS		HOOPS		REMARKS
				CONT.	LEFT END	RIGHT END	CONT.	EXTRA	HE	HM	
STAIR BEAMS											
SBI	10 X 12	F	S5.2	2 #5	-	-	2 #5	-	#4 @ 2" O.C.	#4 @ 4" O.C.	SEE SHEET S5.2 FOR HOOPS SPACING
ROOF BEAMS											
RB1	10 X 14	A	S5.2	2 #6	-	-	2 #6	-	#4 @ 3" O.C.	#4 @ 6" O.C.	SEE SHEET S5.2 FOR HOOPS SPACING
RB2	12 x 18	B,C,D	S5.2	2 #6	-	-	2 #6	-	#4 @ 4" O.C.	#4 @ 8" O.C.	
RB3	10 X 12	E	S5.2	2 #6	-	-	2 #6	-	#4 @ 2" O.C.	#4 @ 4" O.C.	
RB4	10 X 16	G	S5.2	2 #5	-	-	2 #5	-	#4 @ 2" O.C.	#4 @ 2" O.C.	

REVISIONS		
No.	Description	Date

--

--

BID DOCUMENTS

THOMAS P. CAMACHO

CERTIFICATE

NO. 752

STRUCTURAL

EXP. 04-30-13

GUAM

PROFESSIONAL ENGINEER

I HEREBY CERTIFY THAT THIS PLAN WAS PREPARED BY ME OR UNDER MY DIRECT SUPERVISION

DATE: _____

Project:

GUAM COMMUNITY COLLEGE

FORENSIC DNA LAB

Title:

BEAM SCHEDULE AND DETAILS

BID SET SUBMITTAL

Designed: JVI

Drawn: ASC/PCP

Checked: TPC

Supv: TPC/JVI

Scale: AS SHOWN

Date: 12-14-12








Project No. 6611-03

AutoCAD File 661102-S5.1

Drawing No.

S5.1

Sheet No. _____ of _____

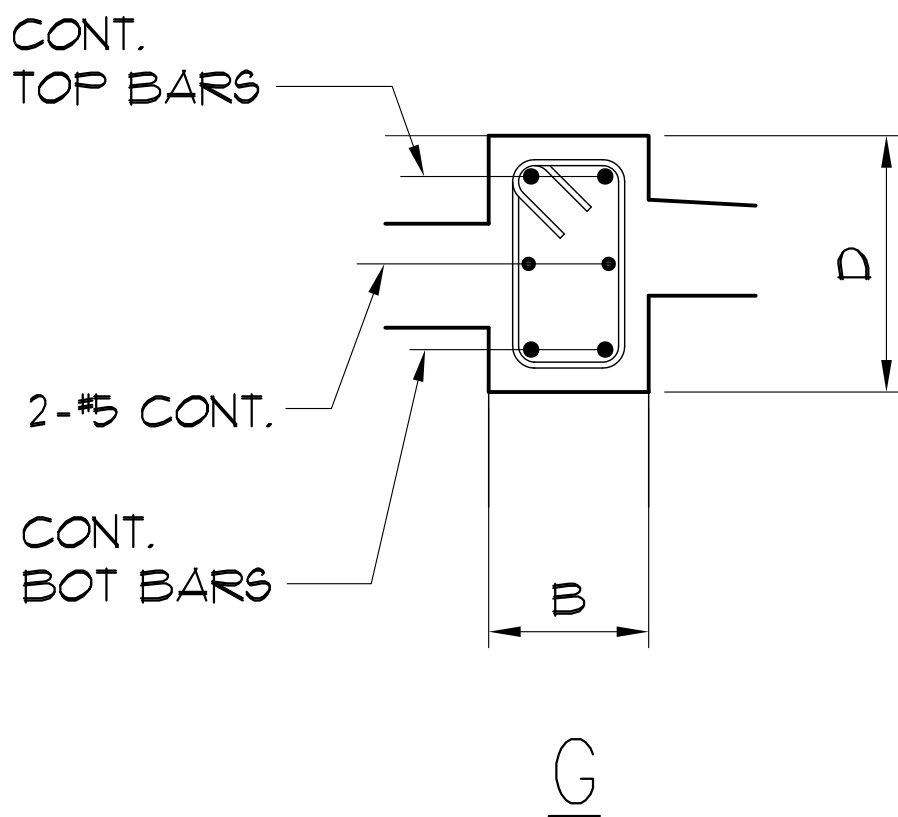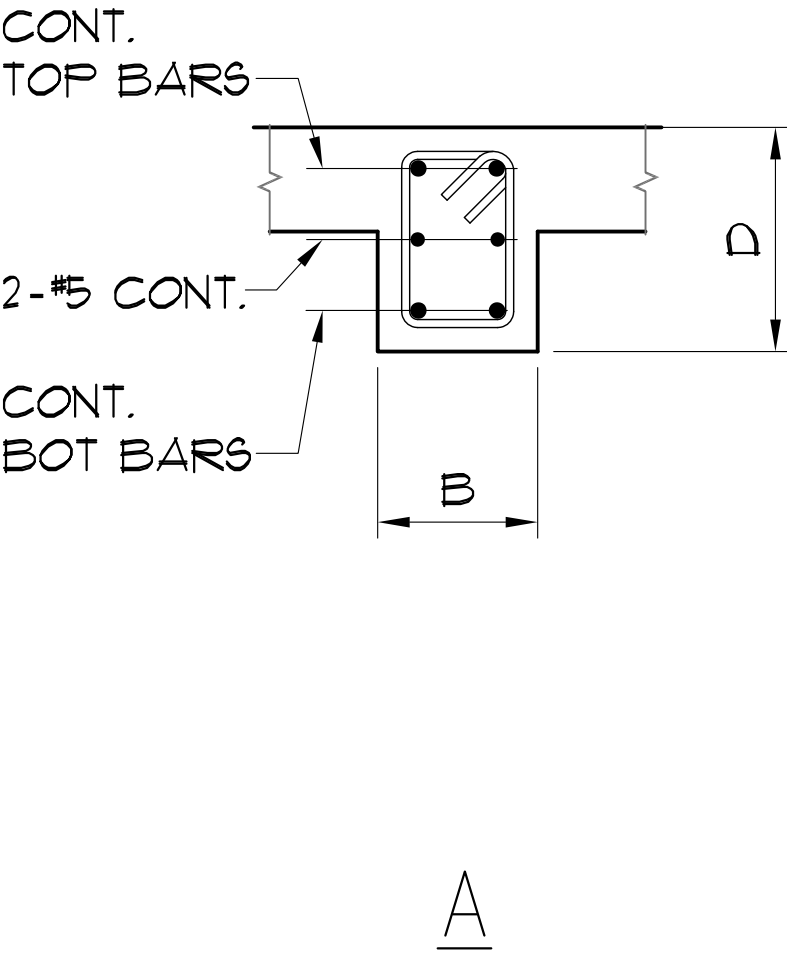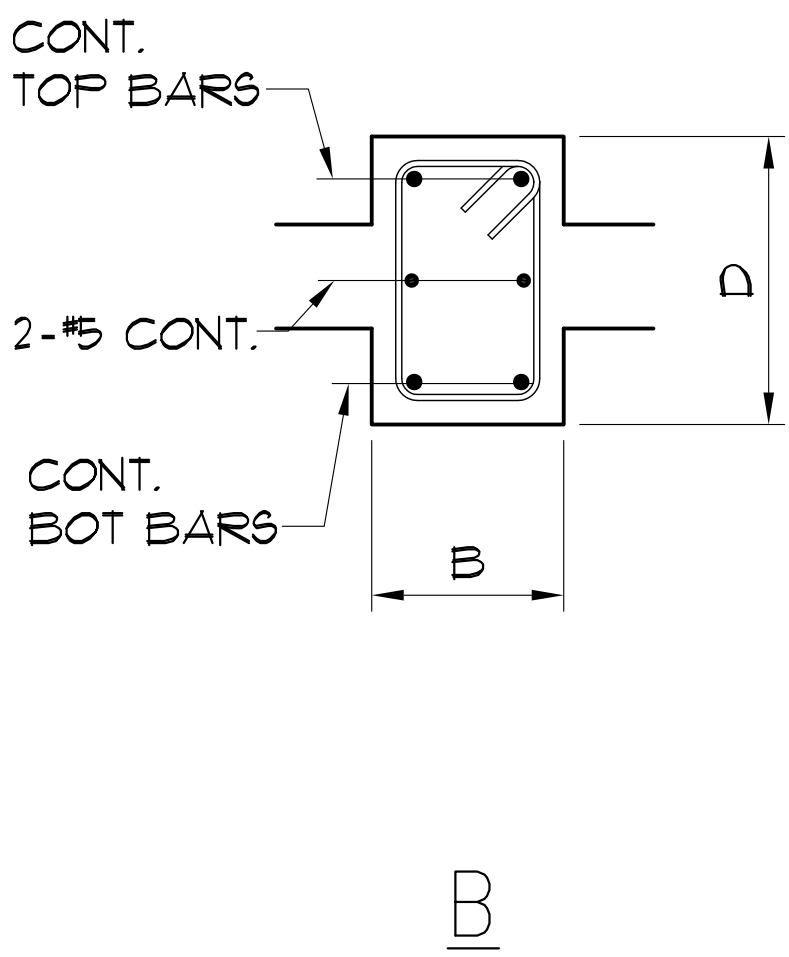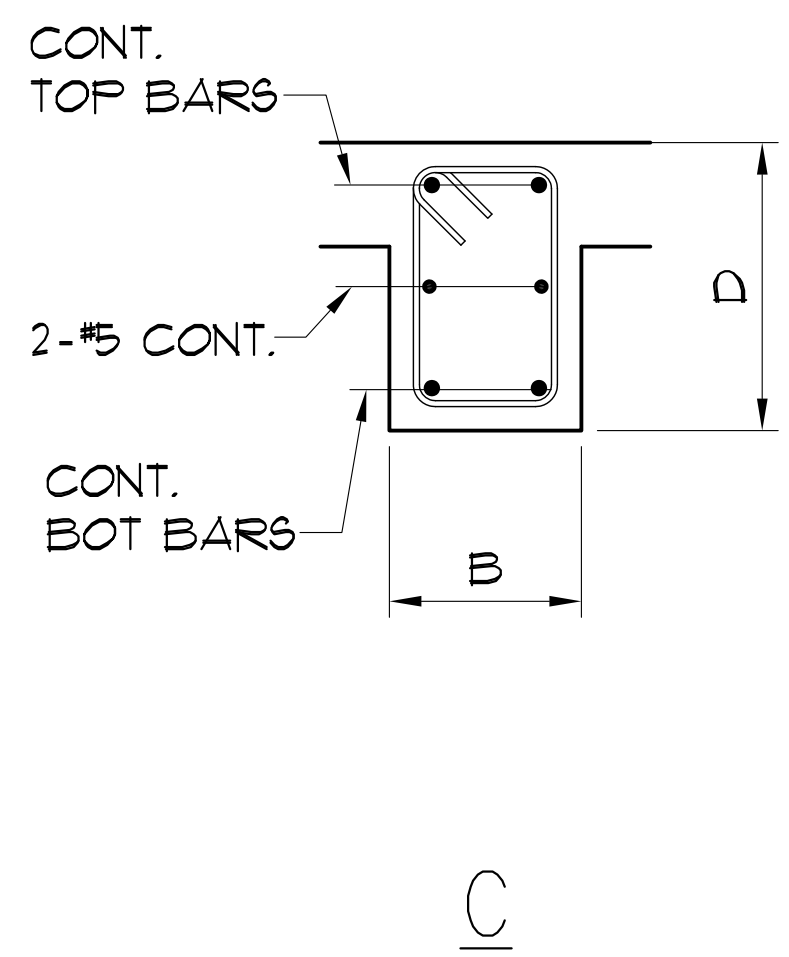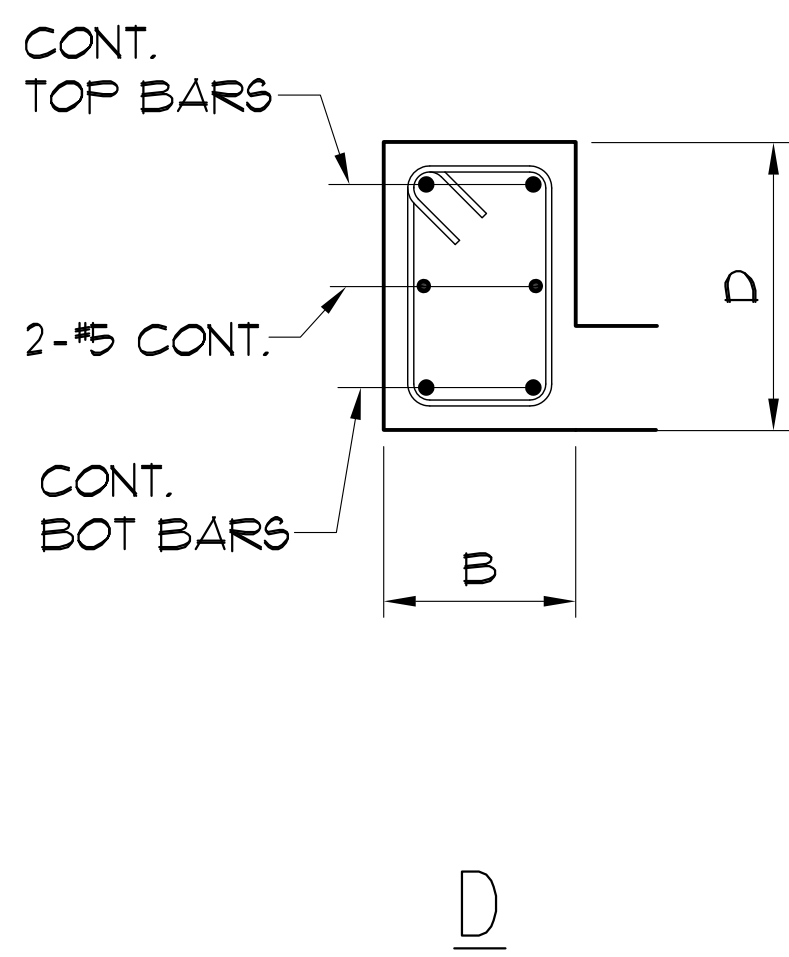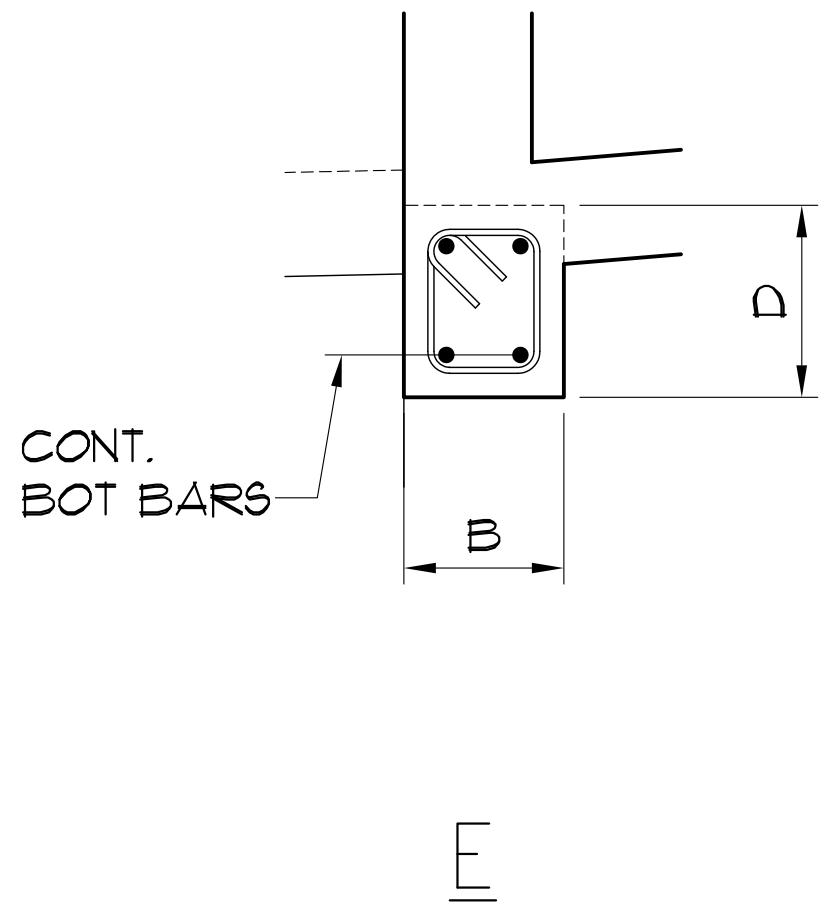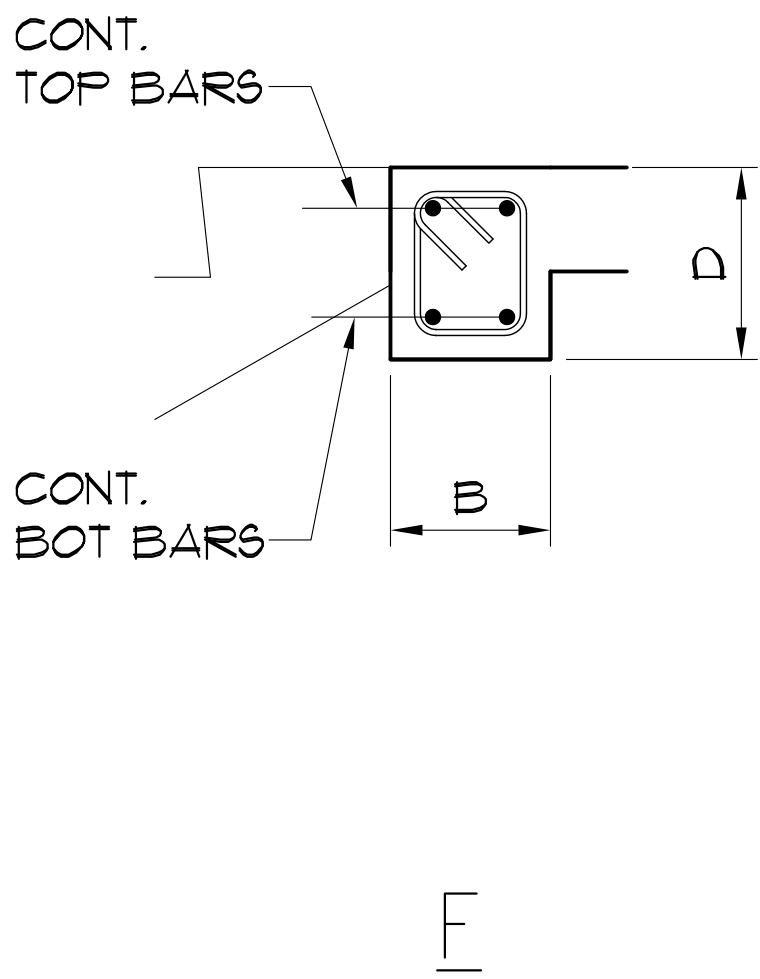

1 TYP. BEAM SECTION
S5.1 SCALE: 1"= 1'-0"

IF SHEET IS LESS THAN 24" X 36"
REDUCED PRINT - USE GRAPHIC SCALES



- [illegible]



IF SHEET IS LESS THAN 24" X 36"
REDUCED PRINT — USE GRAPHIC SCALES